

PROJECT INFORMATION

APPLICANT:
DAVID HOMAVAND

DRAWINGS BY:
ECCO DESIGN INC.
203 N 36TH ST SUITE 201
SEATTLE, WA 98103
206-706-3937

SITE ADDRESS:
16718 SHORE DR NE
LAKE FOREST PARK, WA 98155


PARCEL NUMBER:
773850-0720

BODY OF WATER:
LAKE WASHINGTON

LEGAL DESCRIPTION:
SHERIDAN BEACH ADD SWLY 5 FT OF 19 & ALL
OF 20 & NELY 20.35 FT OF 21 MEAS ALG NLY LN
& SH LDS ADJ
PLAT BLOCK: 7
PLAT LOT: 19-20-21

PROJECT DESCRIPTION:
DEMO AN EXISTING PIER AND BOAT COVER
AND CONSTRUCT A NEW PIER. REPLACE AN
EXISTING BOAT LIFT AND INSTALL TWO JET-SKI
LIFTS.

VICINITY MAP

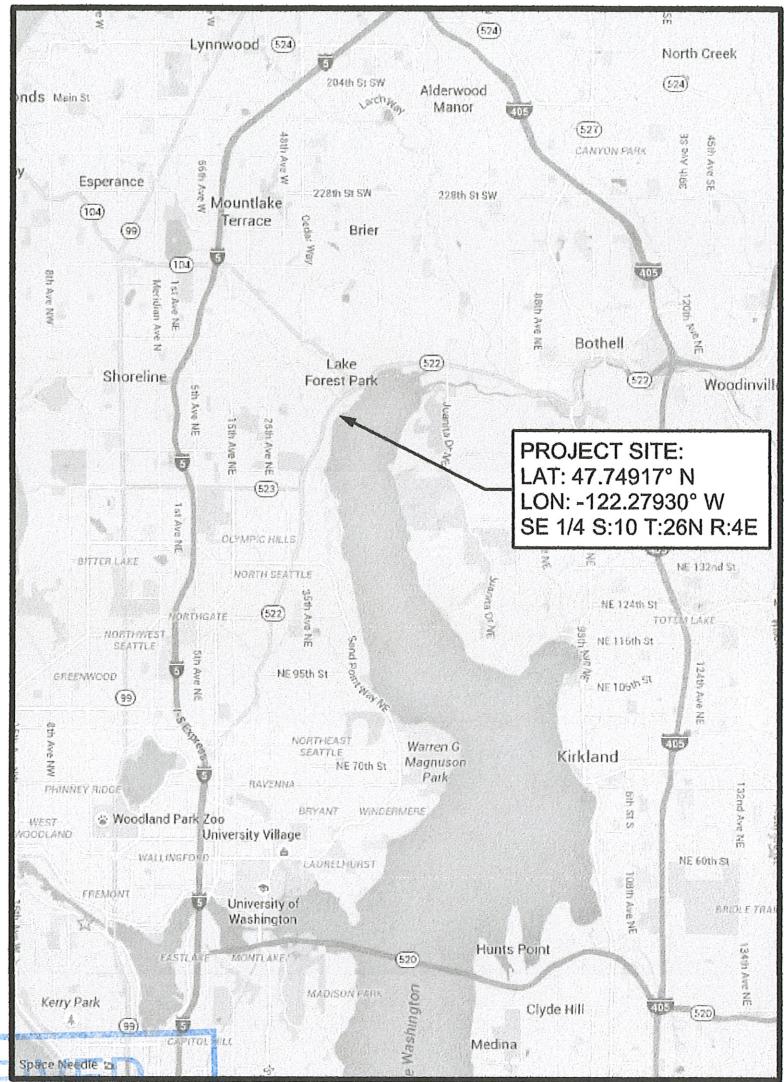

RECEIVED
AUG 31 2021
City of Lake Forest Park

REFERENCE:

DATUM: C.O.E. Locks Datum

ADJACENT PROPERTY OWNERS:

1. Cheryl Dolan
2. Jon Magnusson

APPLICANT: David Homavand

LOCATION: 16718 Shore Dr NE
Lake Forest Park, WA 98155

LAT/LONG: 47.74917°/-122.27930°


PROPOSED PROJECT:

Pier & Lifts
IN: Lake Washington
NEAR/AT: Lake Forest Park
COUNTY: King STATE: WA

SHEET 1 of 7

DATE: August 18, 2021


PLEASE NOTE THAT THE SHORELINE CONFIGURATION AND PROPERTY LINE LOCATIONS ARE APPROXIMATE ONLY. PROPERTY LINES WERE NOT SURVEYED.

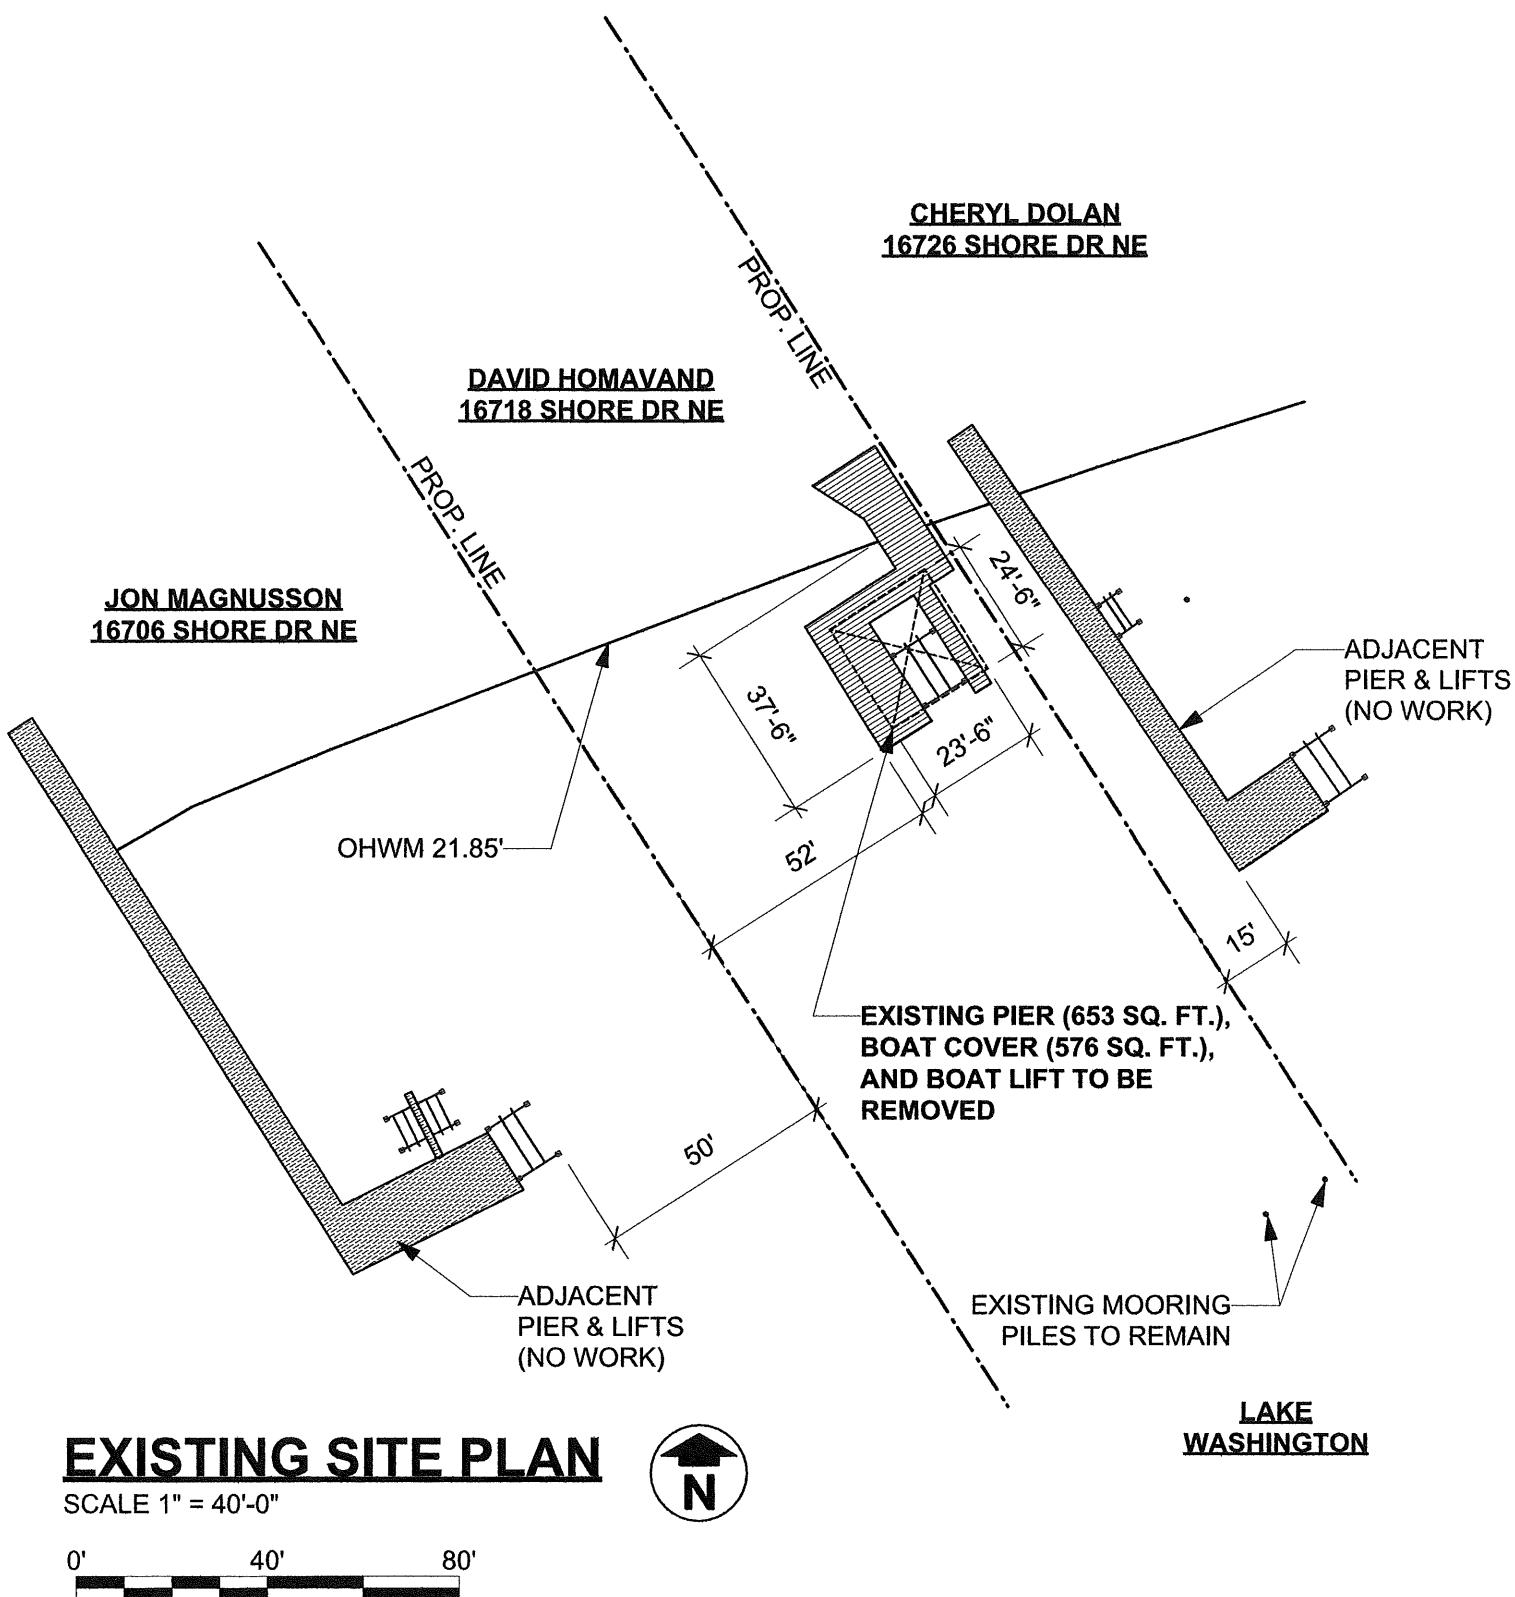

Reference:
Applicant: David Homavand


Proposed: Pier & Lifts
Location: Lake Forest Park, WA

PLEASE NOTE THAT THE SHORELINE CONFIGURATION AND PROPERTY LINE LOCATIONS ARE APPROXIMATE ONLY. PROPERTY LINES WERE NOT SURVEYED.

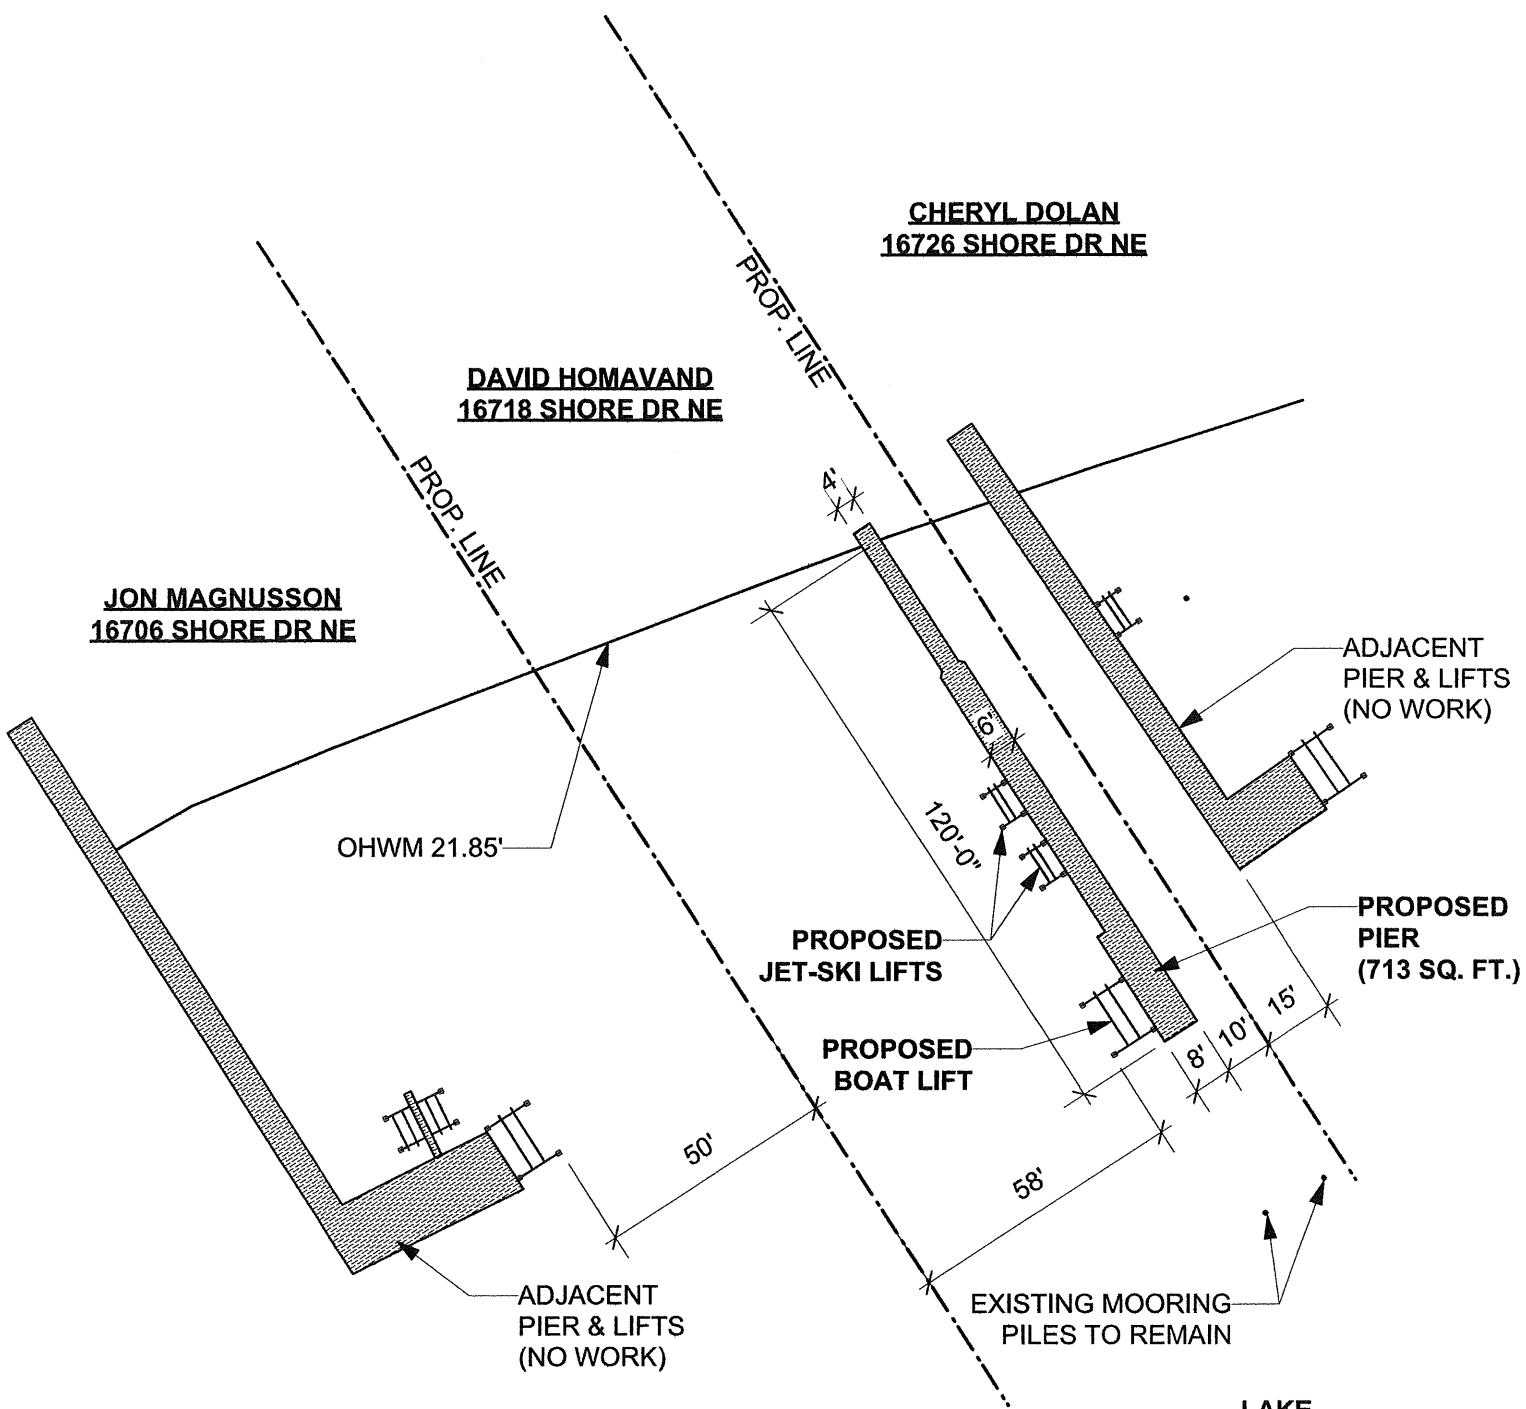


PROPOSED SITE PLAN

SCALE 1" = 40'-0"

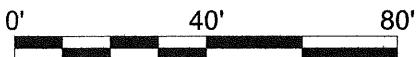

Reference:
Applicant: David Homavand

Proposed: Pier & Lifts
Location: Lake Forest Park, WA

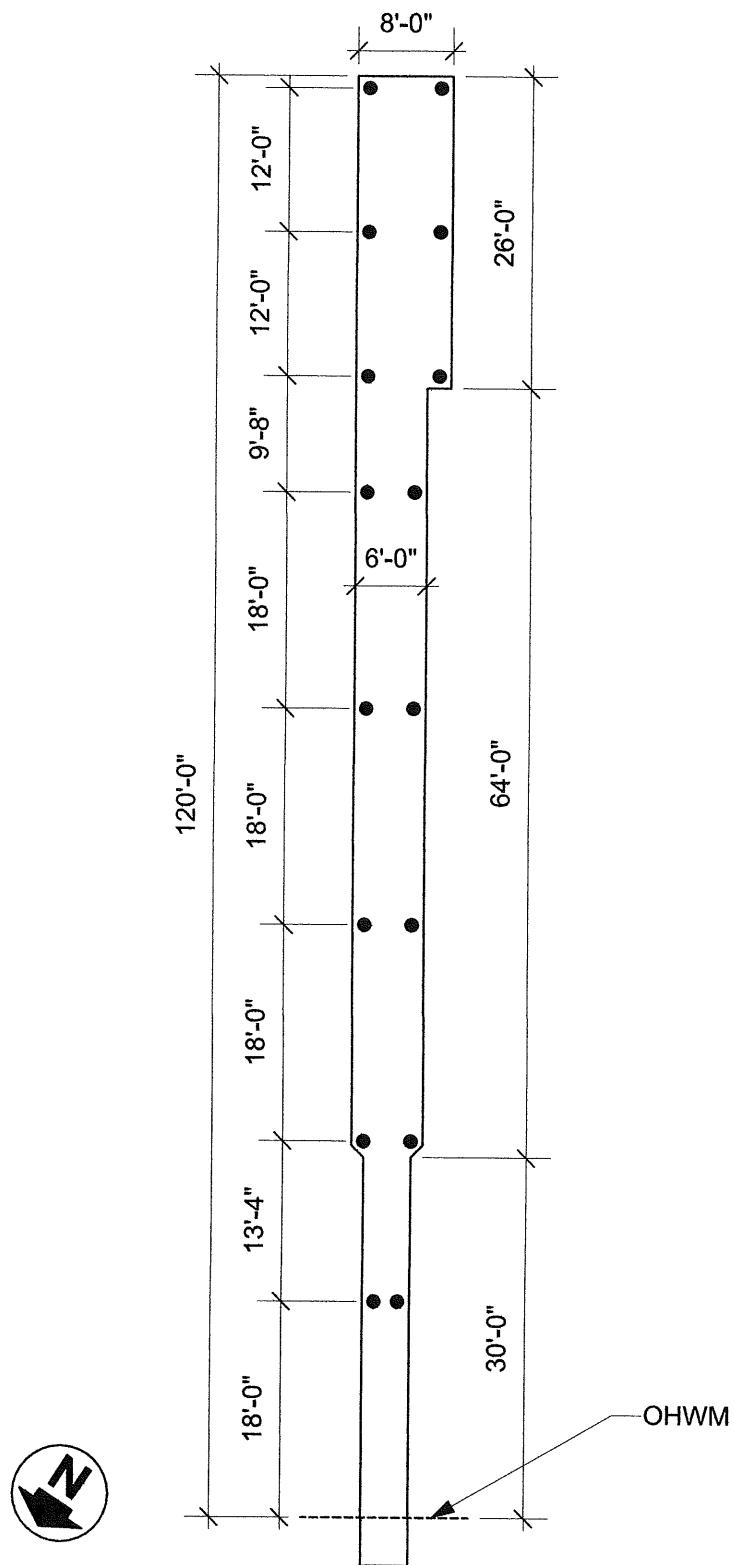

PILE PLAN

SCALE 1/16" = 1'-0"


0' 16' 32'

Reference:

Applicant: David Homavand


Proposed: Pier & Lifts

Location: Lake Forest Park, WA

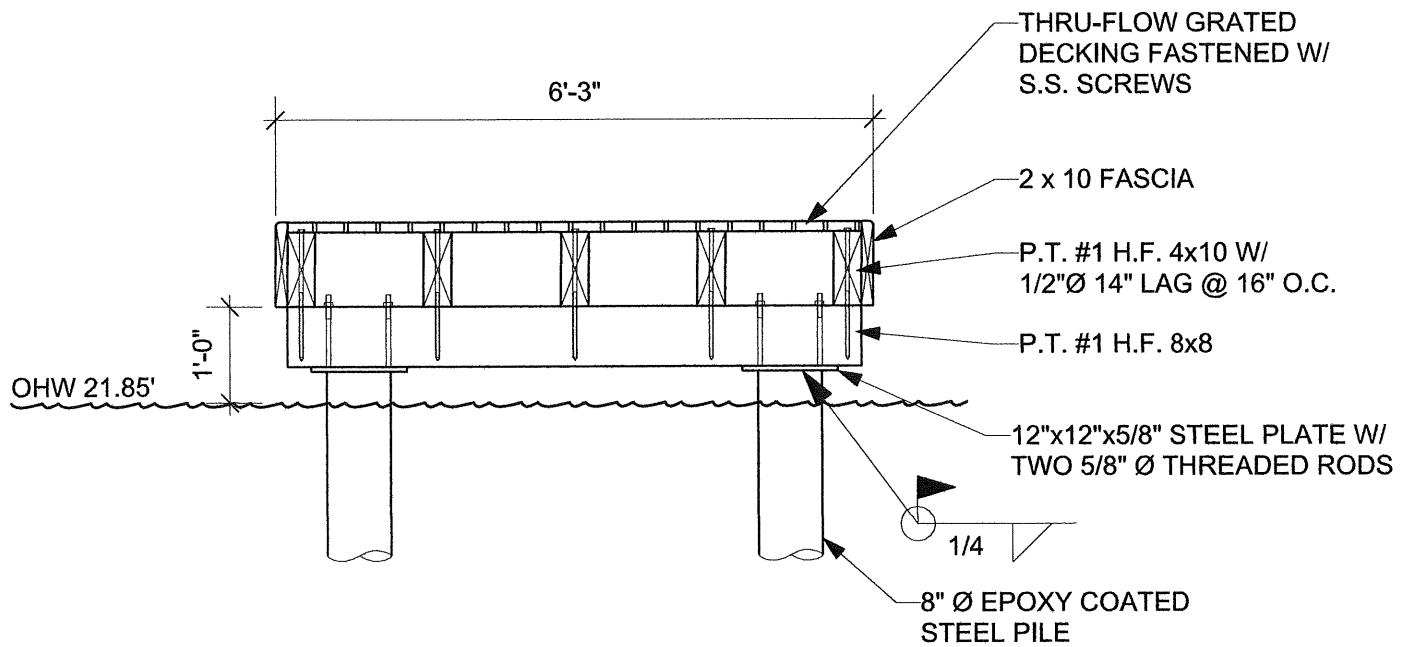

PIER WALKWAY SECTION A **(PROPOSED)**

SCALE 1/2" = 1'-0"

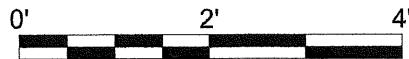


Reference:

Applicant: David Homavand


Proposed: Pier & Lifts

Location: Lake Forest Park, WA

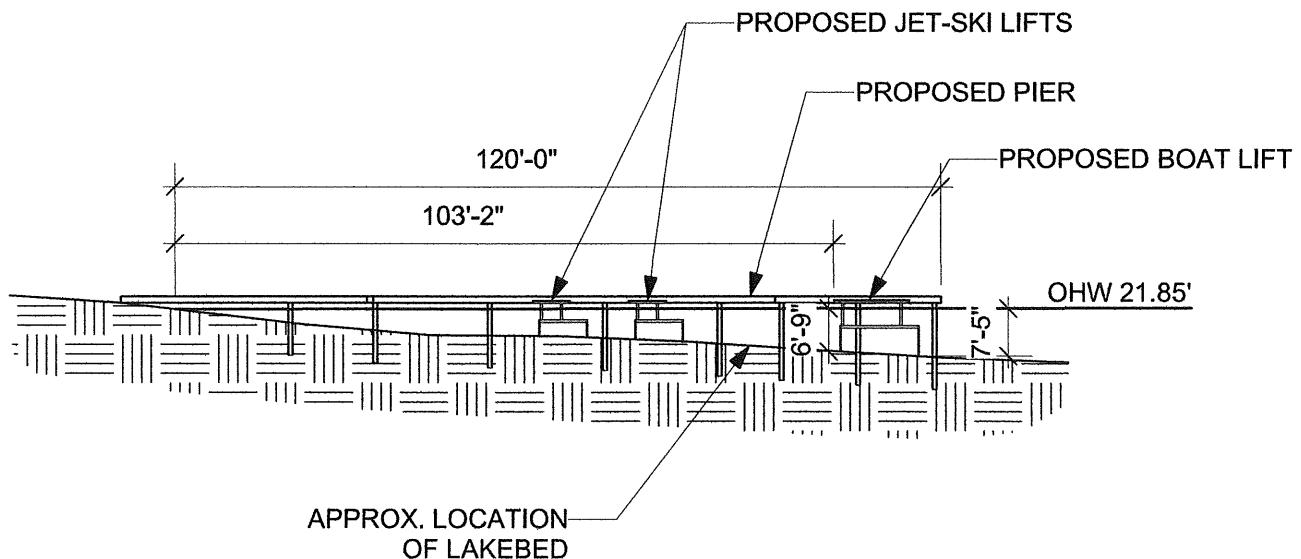


PIER ELEVATION

SCALE 1" = 30'-0"

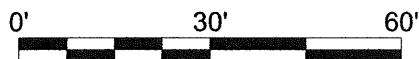

Reference:
Applicant: David Homavand

Proposed: Pier & Lifts
Location: Lake Forest Park, WA

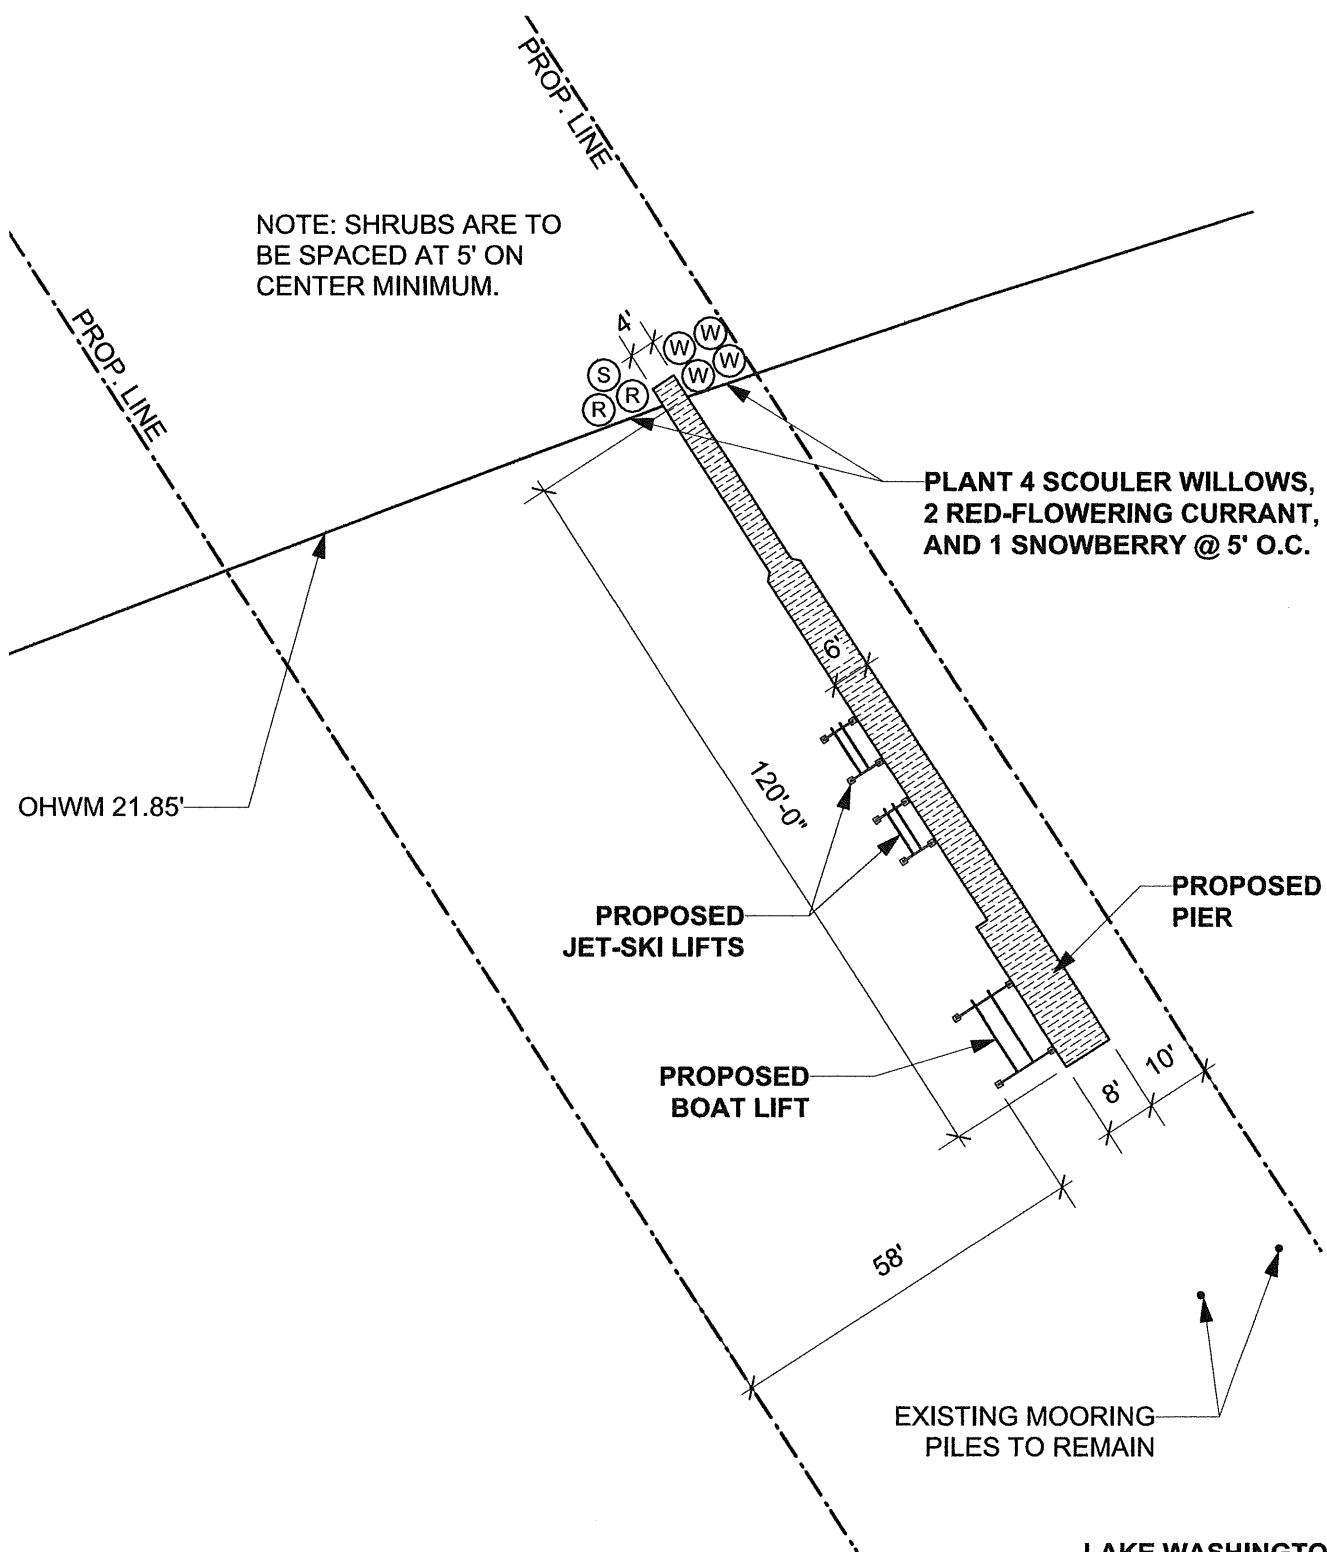

PLANTING PLAN

SCALE 1" = 30'-0"



0' 30' 60'

Reference:
Applicant: David Homavand

Proposed: Pier & Lifts
Location: Lake Forest Park, WA