





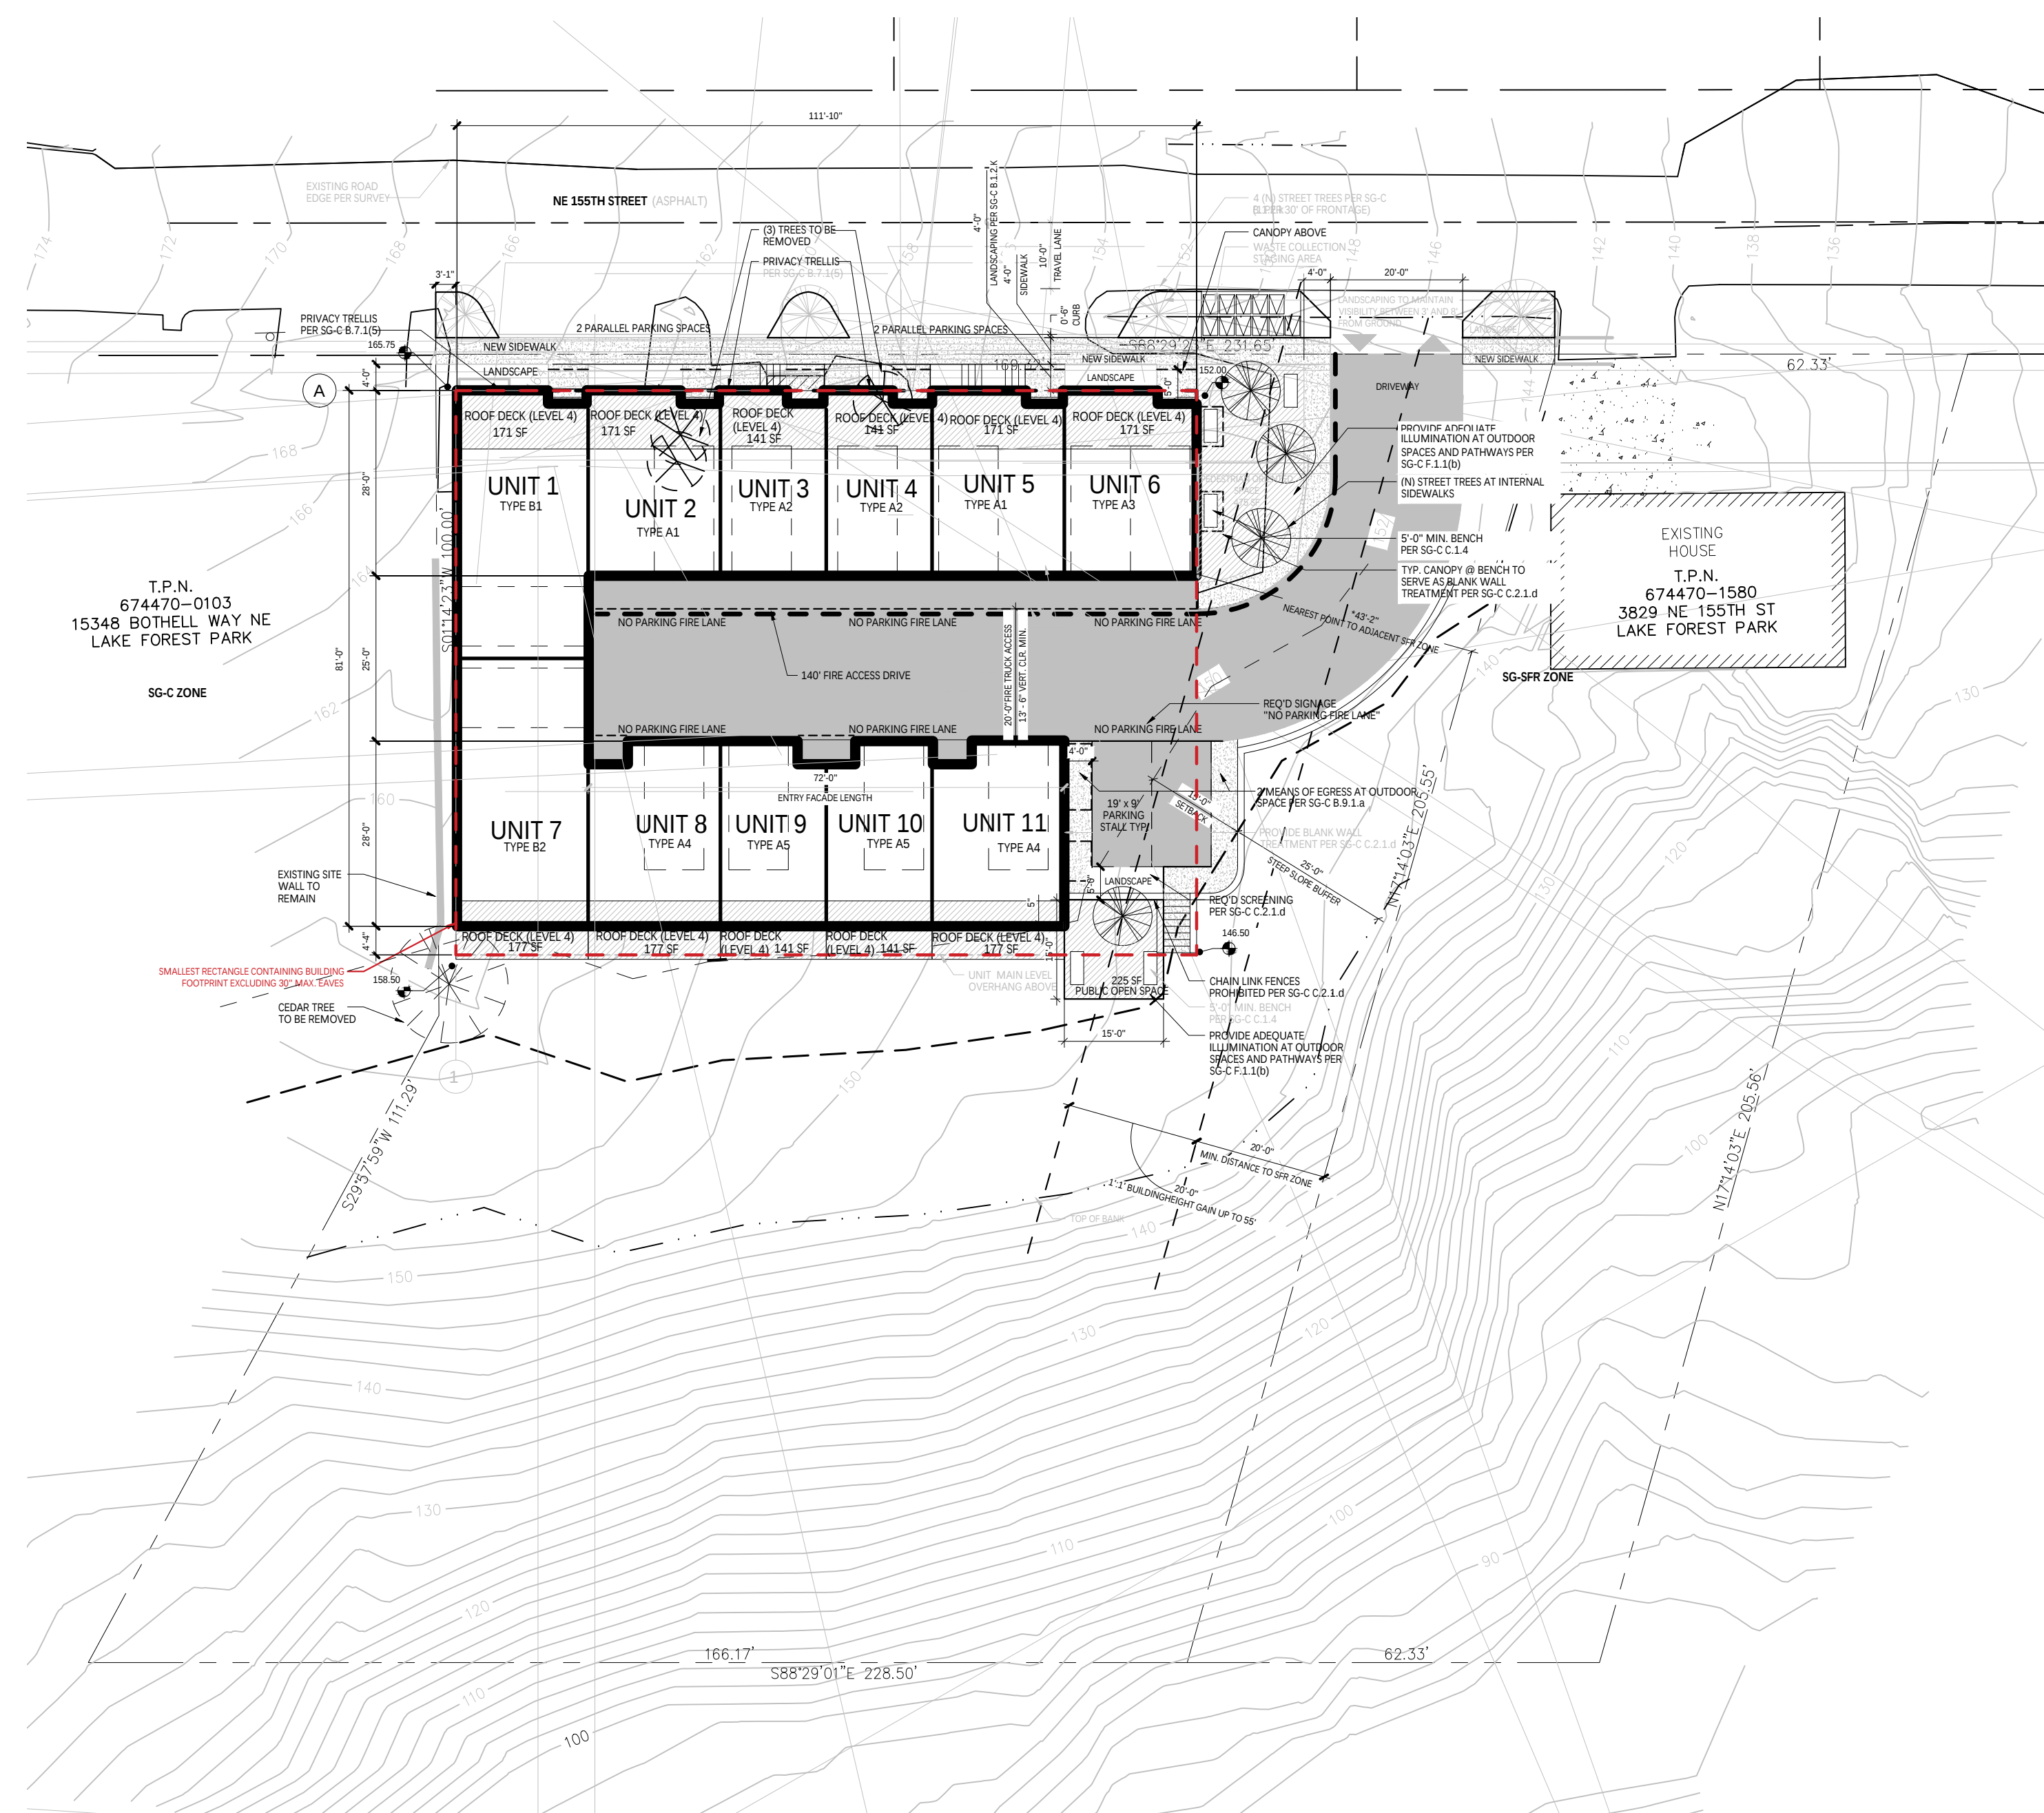

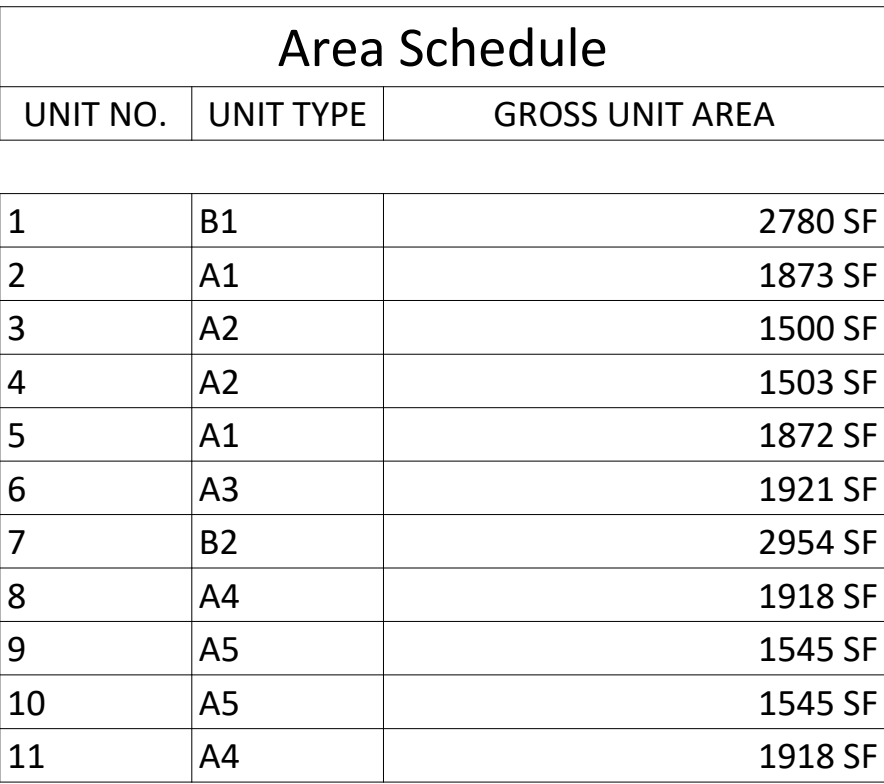

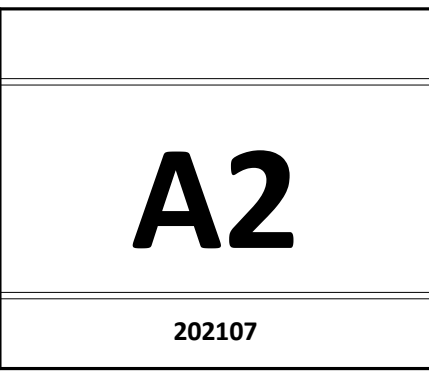

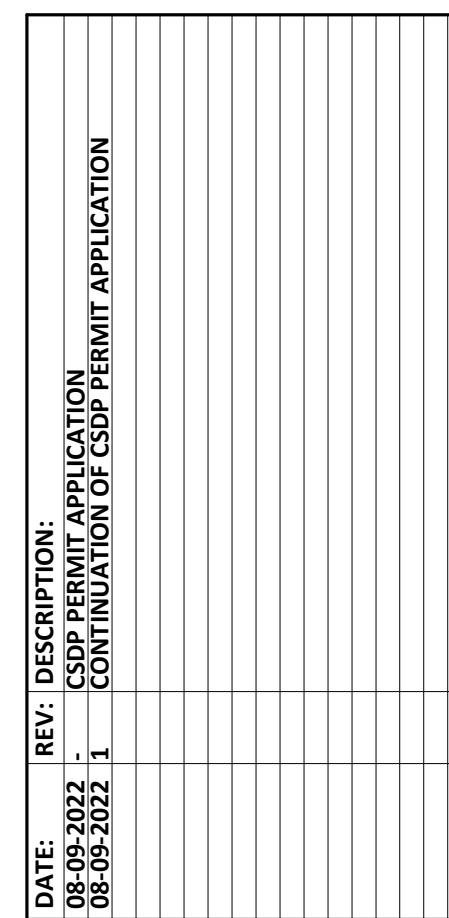


3803 NE 155TH STREET
LAKE FOREST PARK, WA

520 112th Ave NE
Suite 250
Bellevue, WA 98004
T 425.401.6828
F 425.401.0630
www.VeerArchitecture.com

LEVEL 3 PLAN

202107

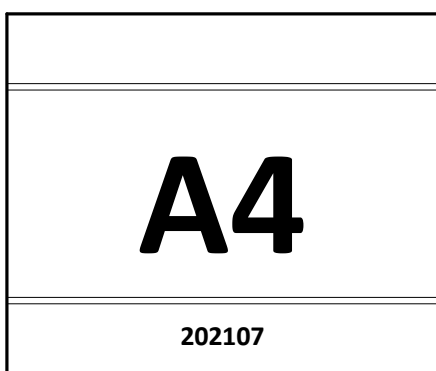



NORTH ELEVATION


SCALE: 1/8" = 1'-0"



NORTHWEST AXON

SCALE:

- MATERIAL LEGEND:**
- 1. FIBER CEMENT SIDING @ 8" EXPOSURE (CHARCOAL)
 - 2. FIBER CEMENT PANELS W/ REVEALS (WHITE)
 - 3. VINYL WINDOWS (WHITE)
 - 4. 42" RAILING (CHARCOAL)
 - 5. PRIVACY SCREEN (WHITE)
 - 6. EXTERIOR LUMINAIRE

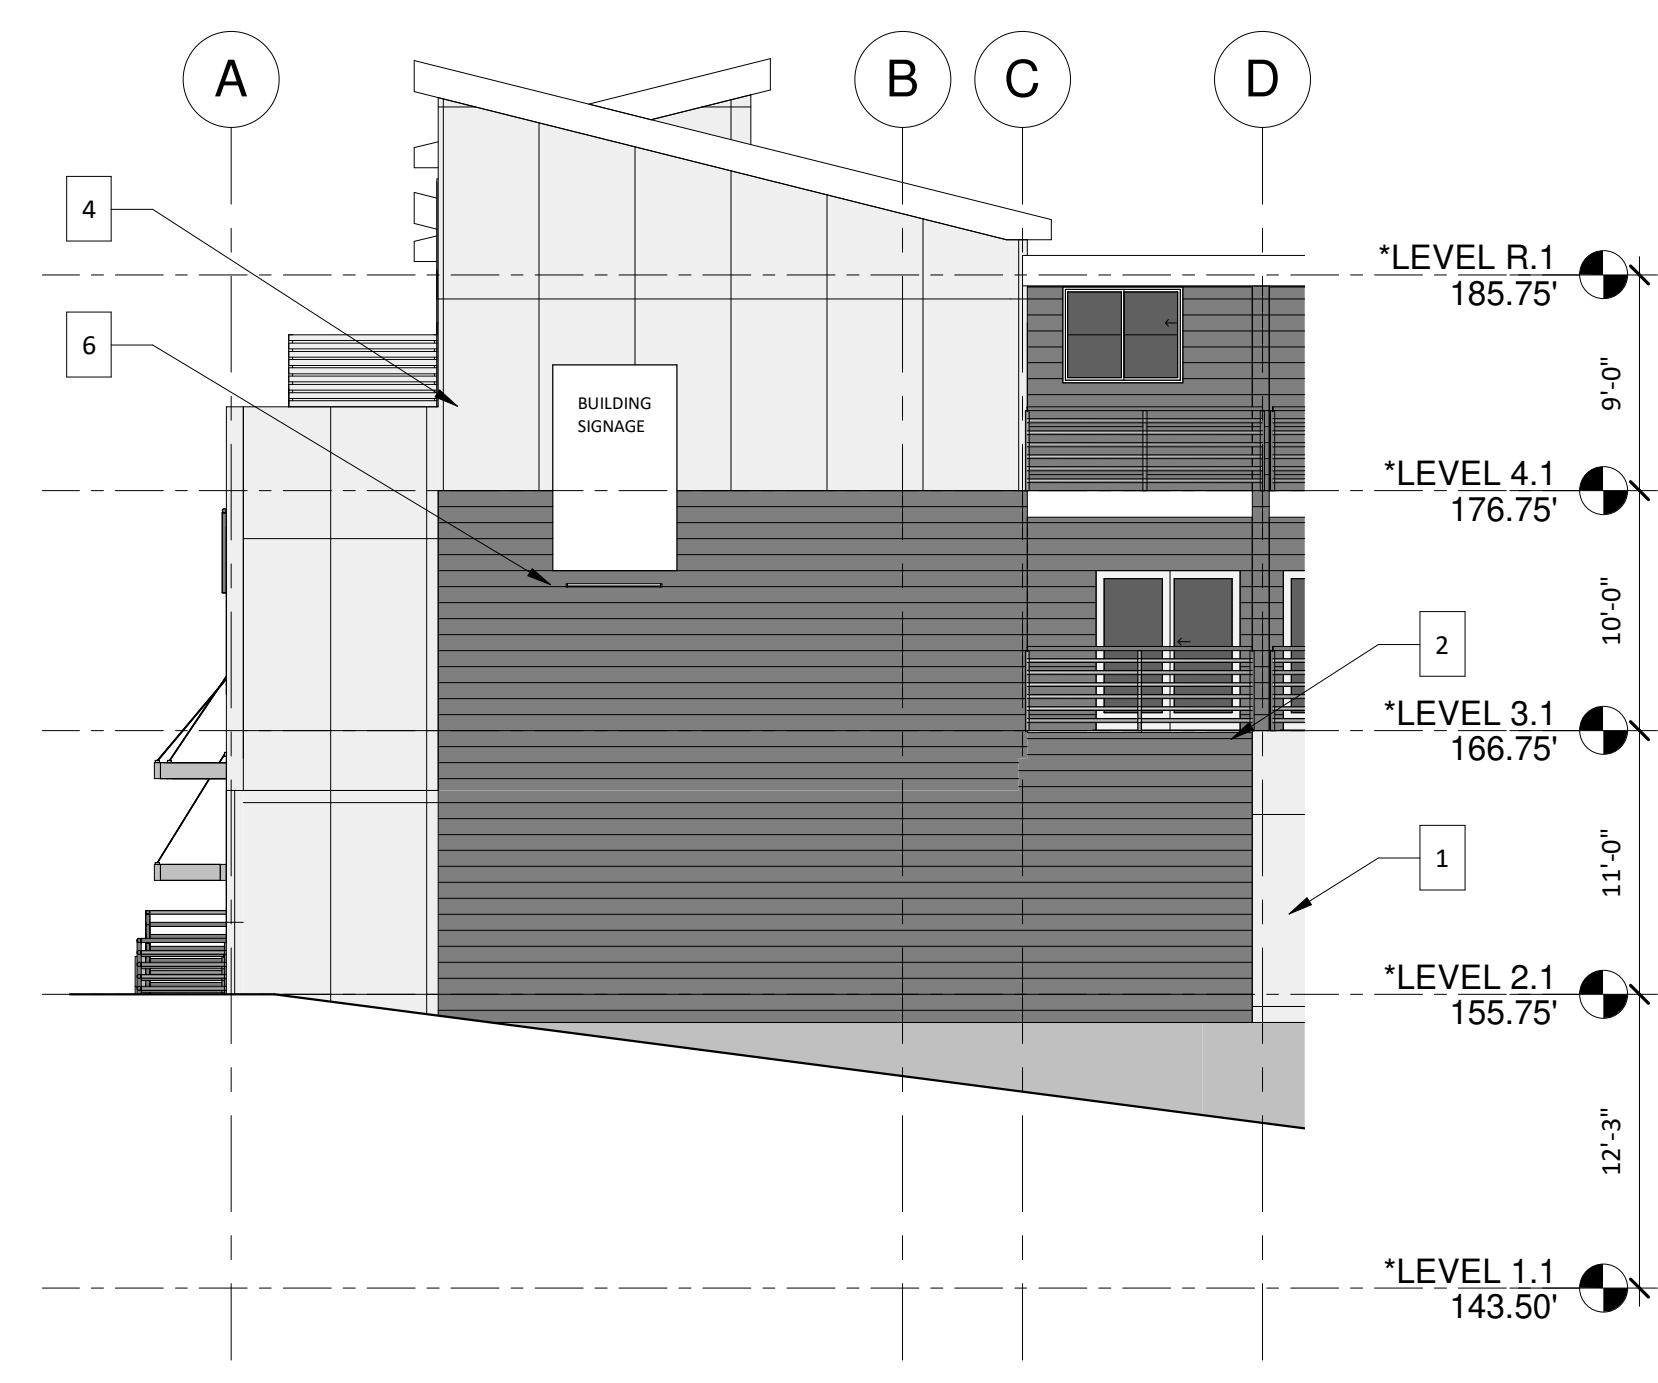

WEST ELEVATION

SCALE: 1/8" = 1'-0"

DESIGN REVIEW CRITERIA

REQUIRED:	
PERCENTAGE GLAZING AREA (2' AND 8' ABOVE GRADE):	30%
PROVIDED:	
GLAZING AREA (2' AND 8' ABOVE GRADE):	325 SF
ELEVATION AREA (2' AND 8' ABOVE GRADE):	675 SF
PERCENTAGE GLAZING (2' AND 8' ABOVE GRADE):	48.1%



DATE:	08-15-2023
REV:	DESCRIPTION:
1	08-15-2023
	CONTINUATION OF CSOP PERMIT APPLICATION

LAKEVIEW PLACE TOWNHOMES

3803 NE 155TH STREET
LAKE FOREST PARK, WA

veer
ARCHITECTURE PLLC

520 112th Ave NE
Suite 250
Bellevue, WA 98004
T 425.401.6828
F 425.401.0630
www.VeerArchitecture.com

ELEVATIONS



A5

202107



SOUTHWEST AXON

SCALE:

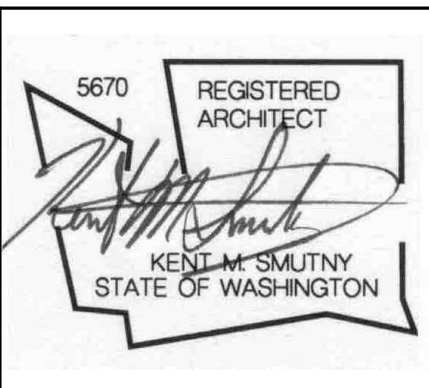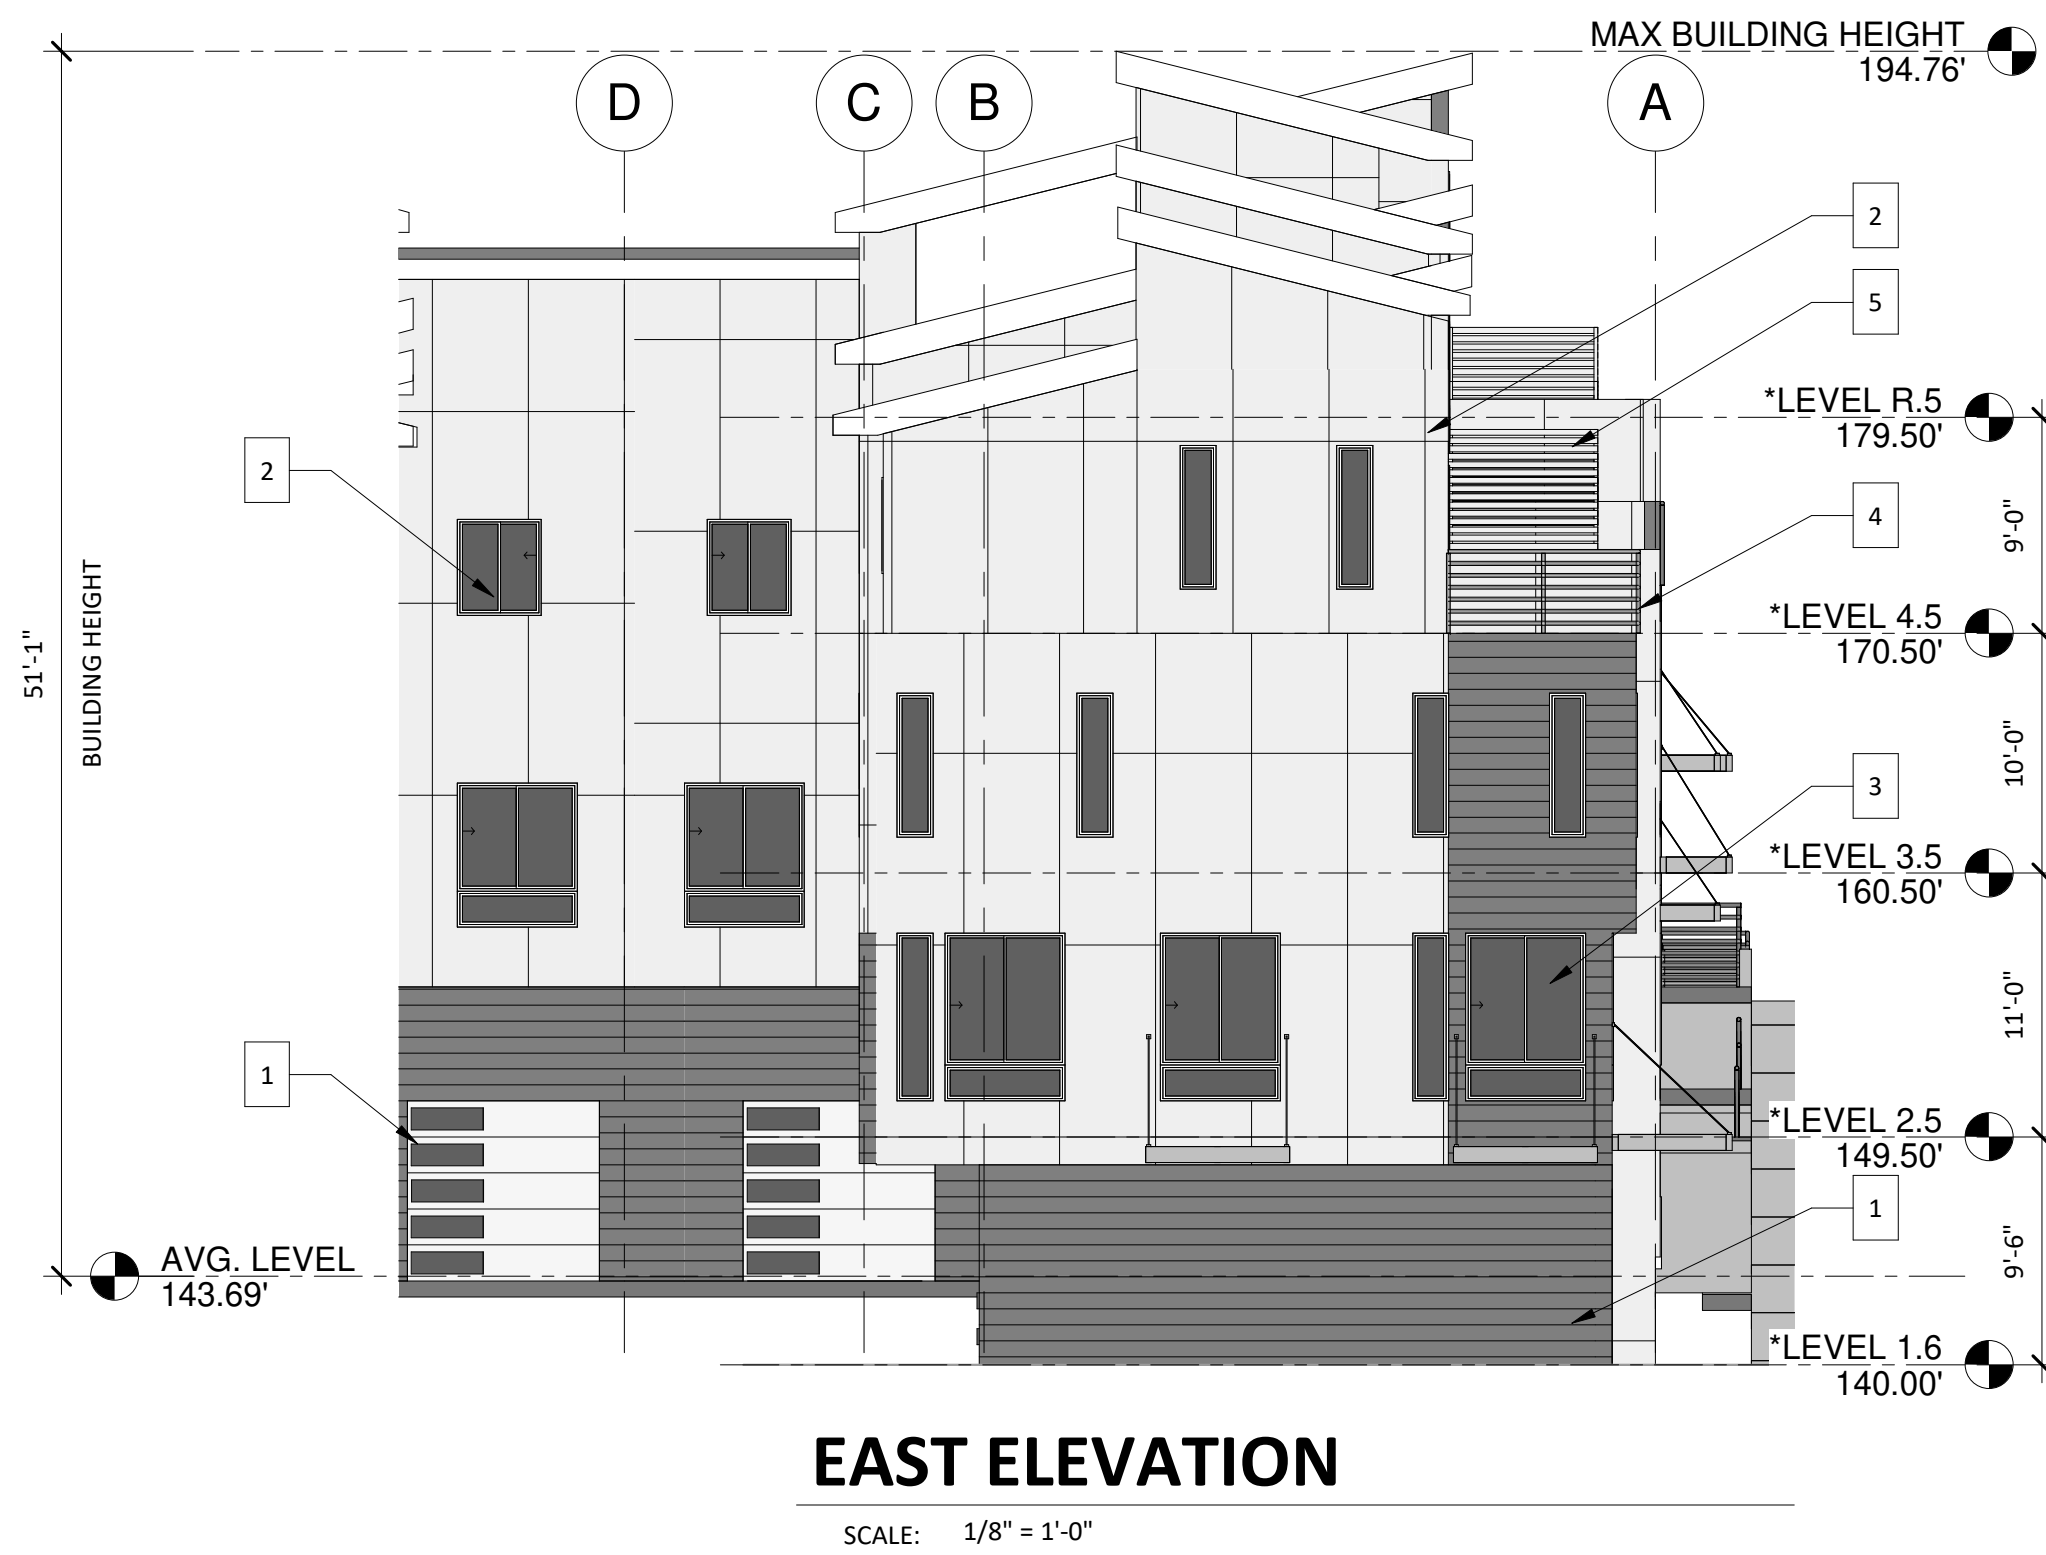

DATE:	08-05-2022
REV:	DESCRIPTION:
1	CONSTRUCTION OF CSOP PERMIT APPLICATION

LAKEVIEW PLACE TOWNHOMES

3803 NE 155TH STREET
LAKE FOREST PARK, WA


veer
ARCHITECTURE PLLC

520 112th Ave NE
Suite 250
Bellevue, WA 98004
T 425.401.6828
F 425.401.0630
www.VeerArchitecture.com

ELEVATIONS

A6


202107

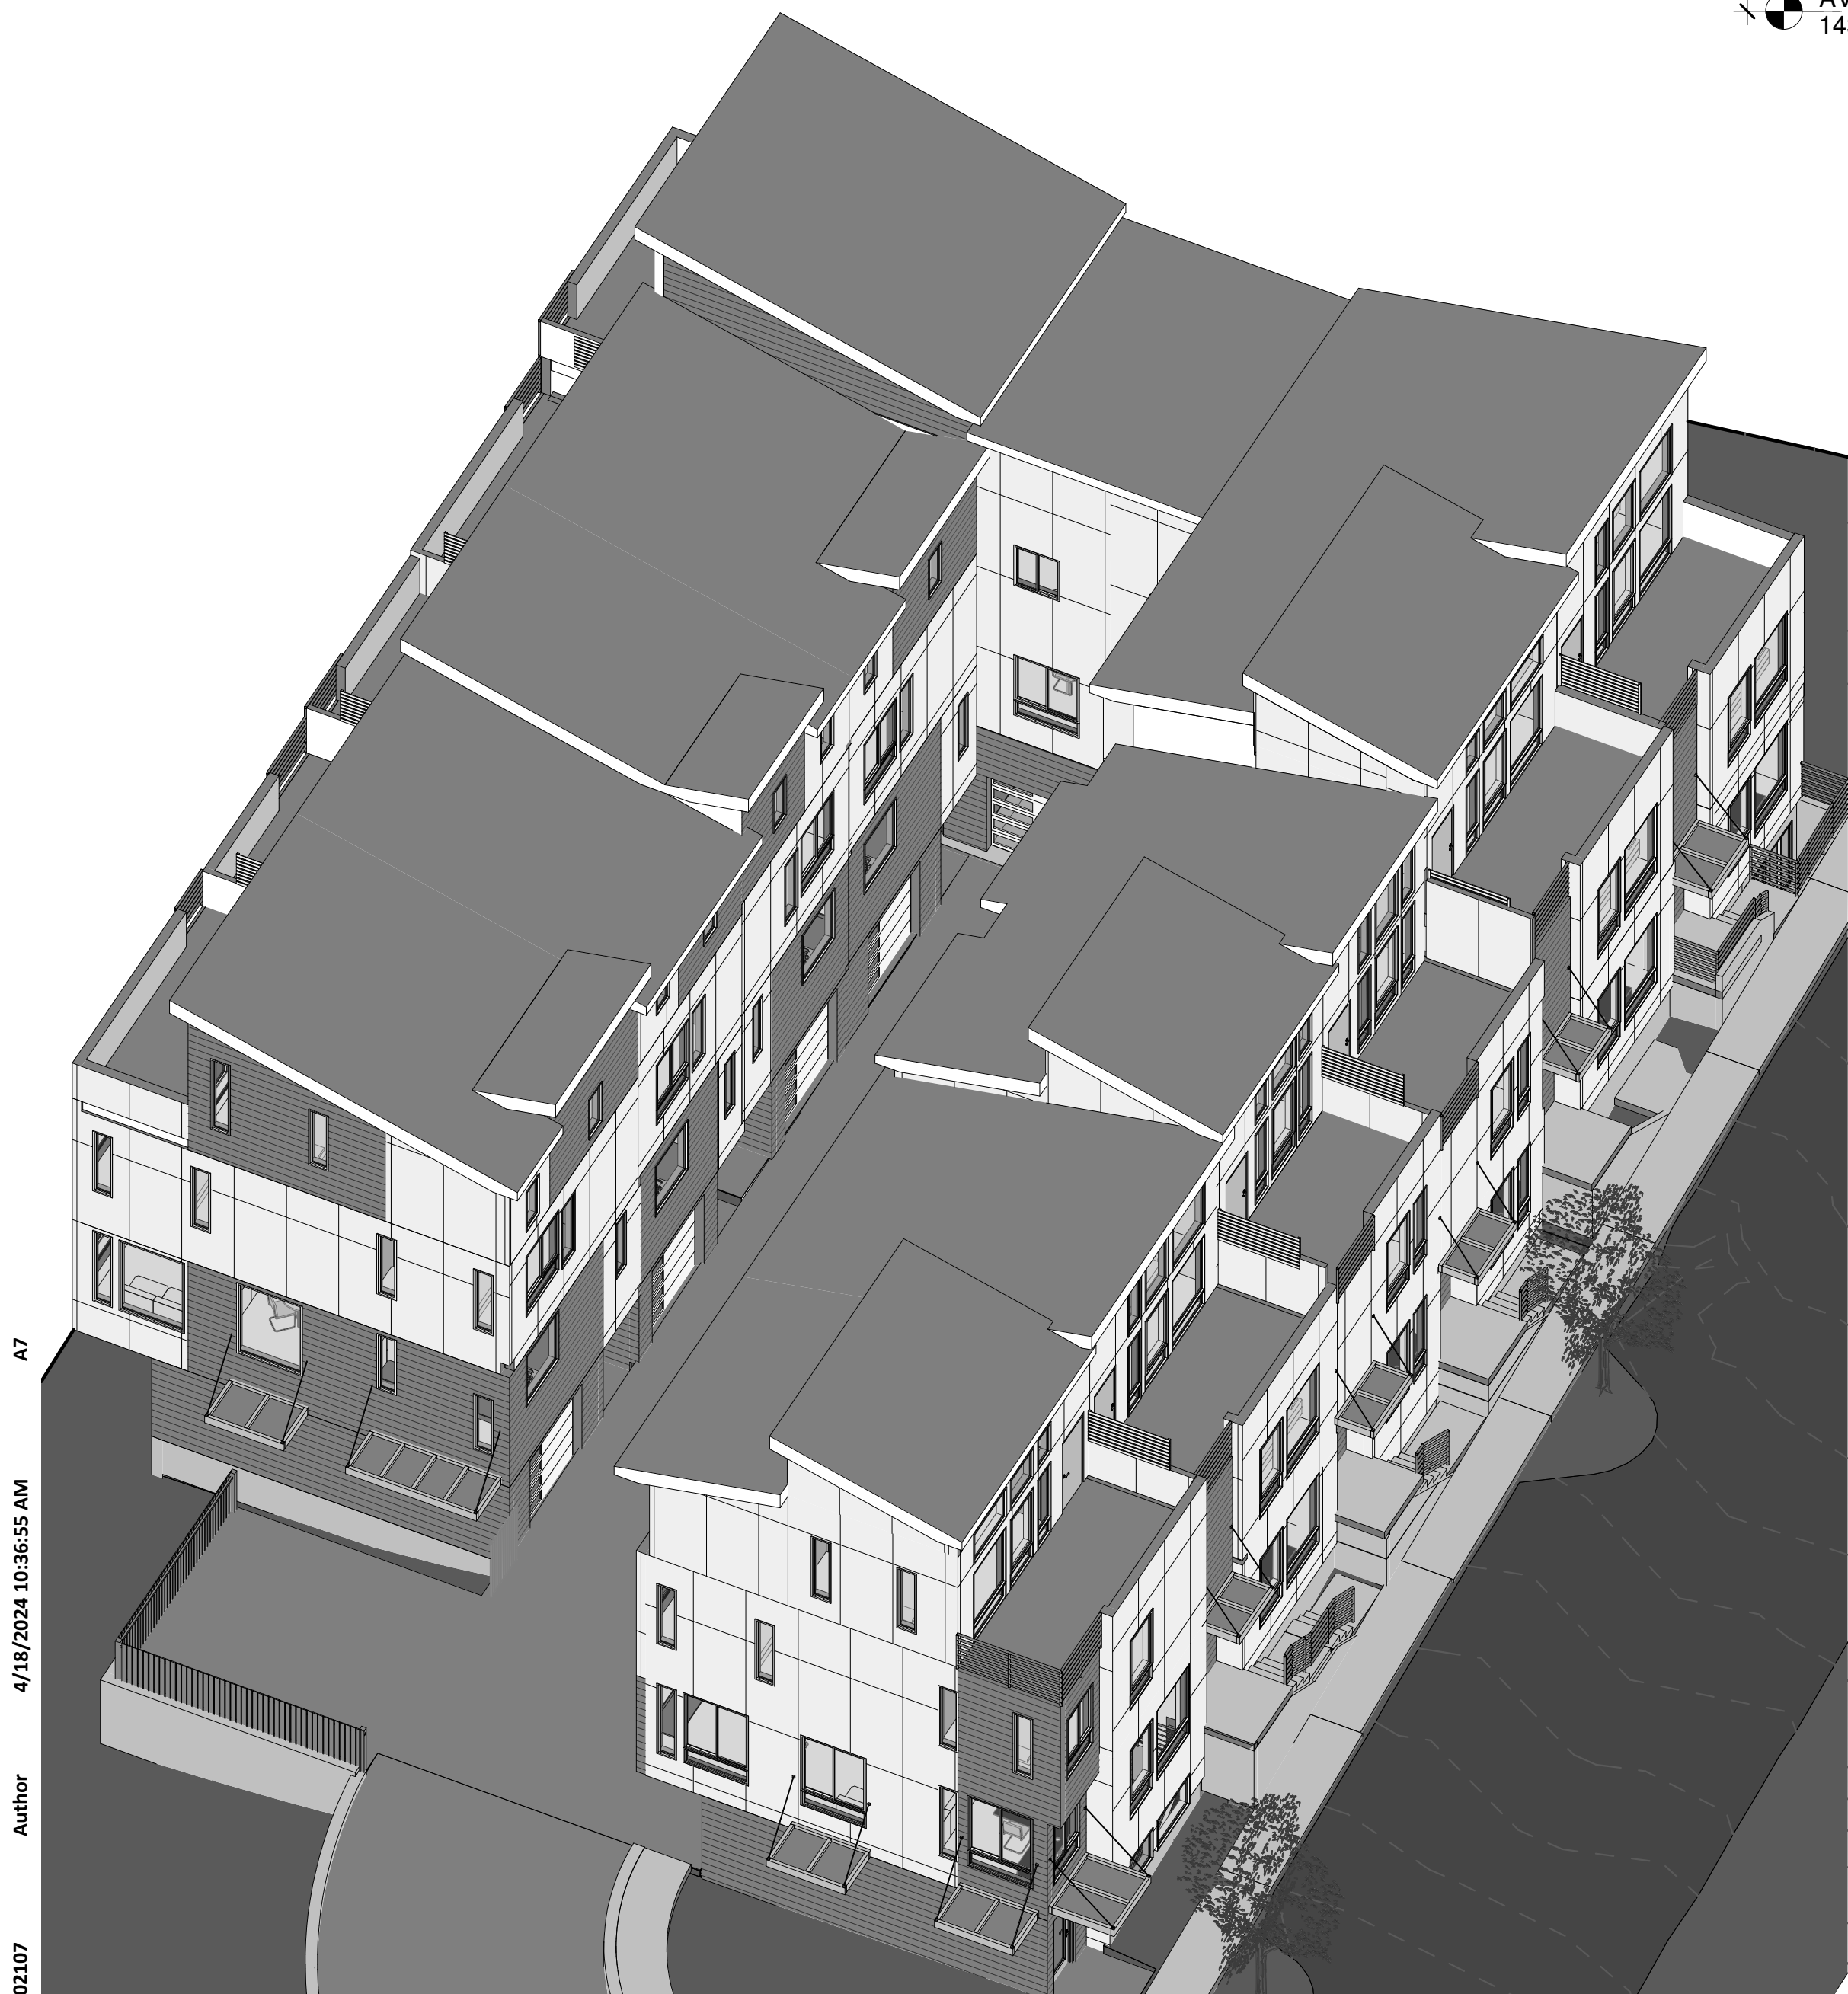



NORTHWEST AXON II

202107
Author
4/18/2024 10:36:55 AM
A7

SCALE:

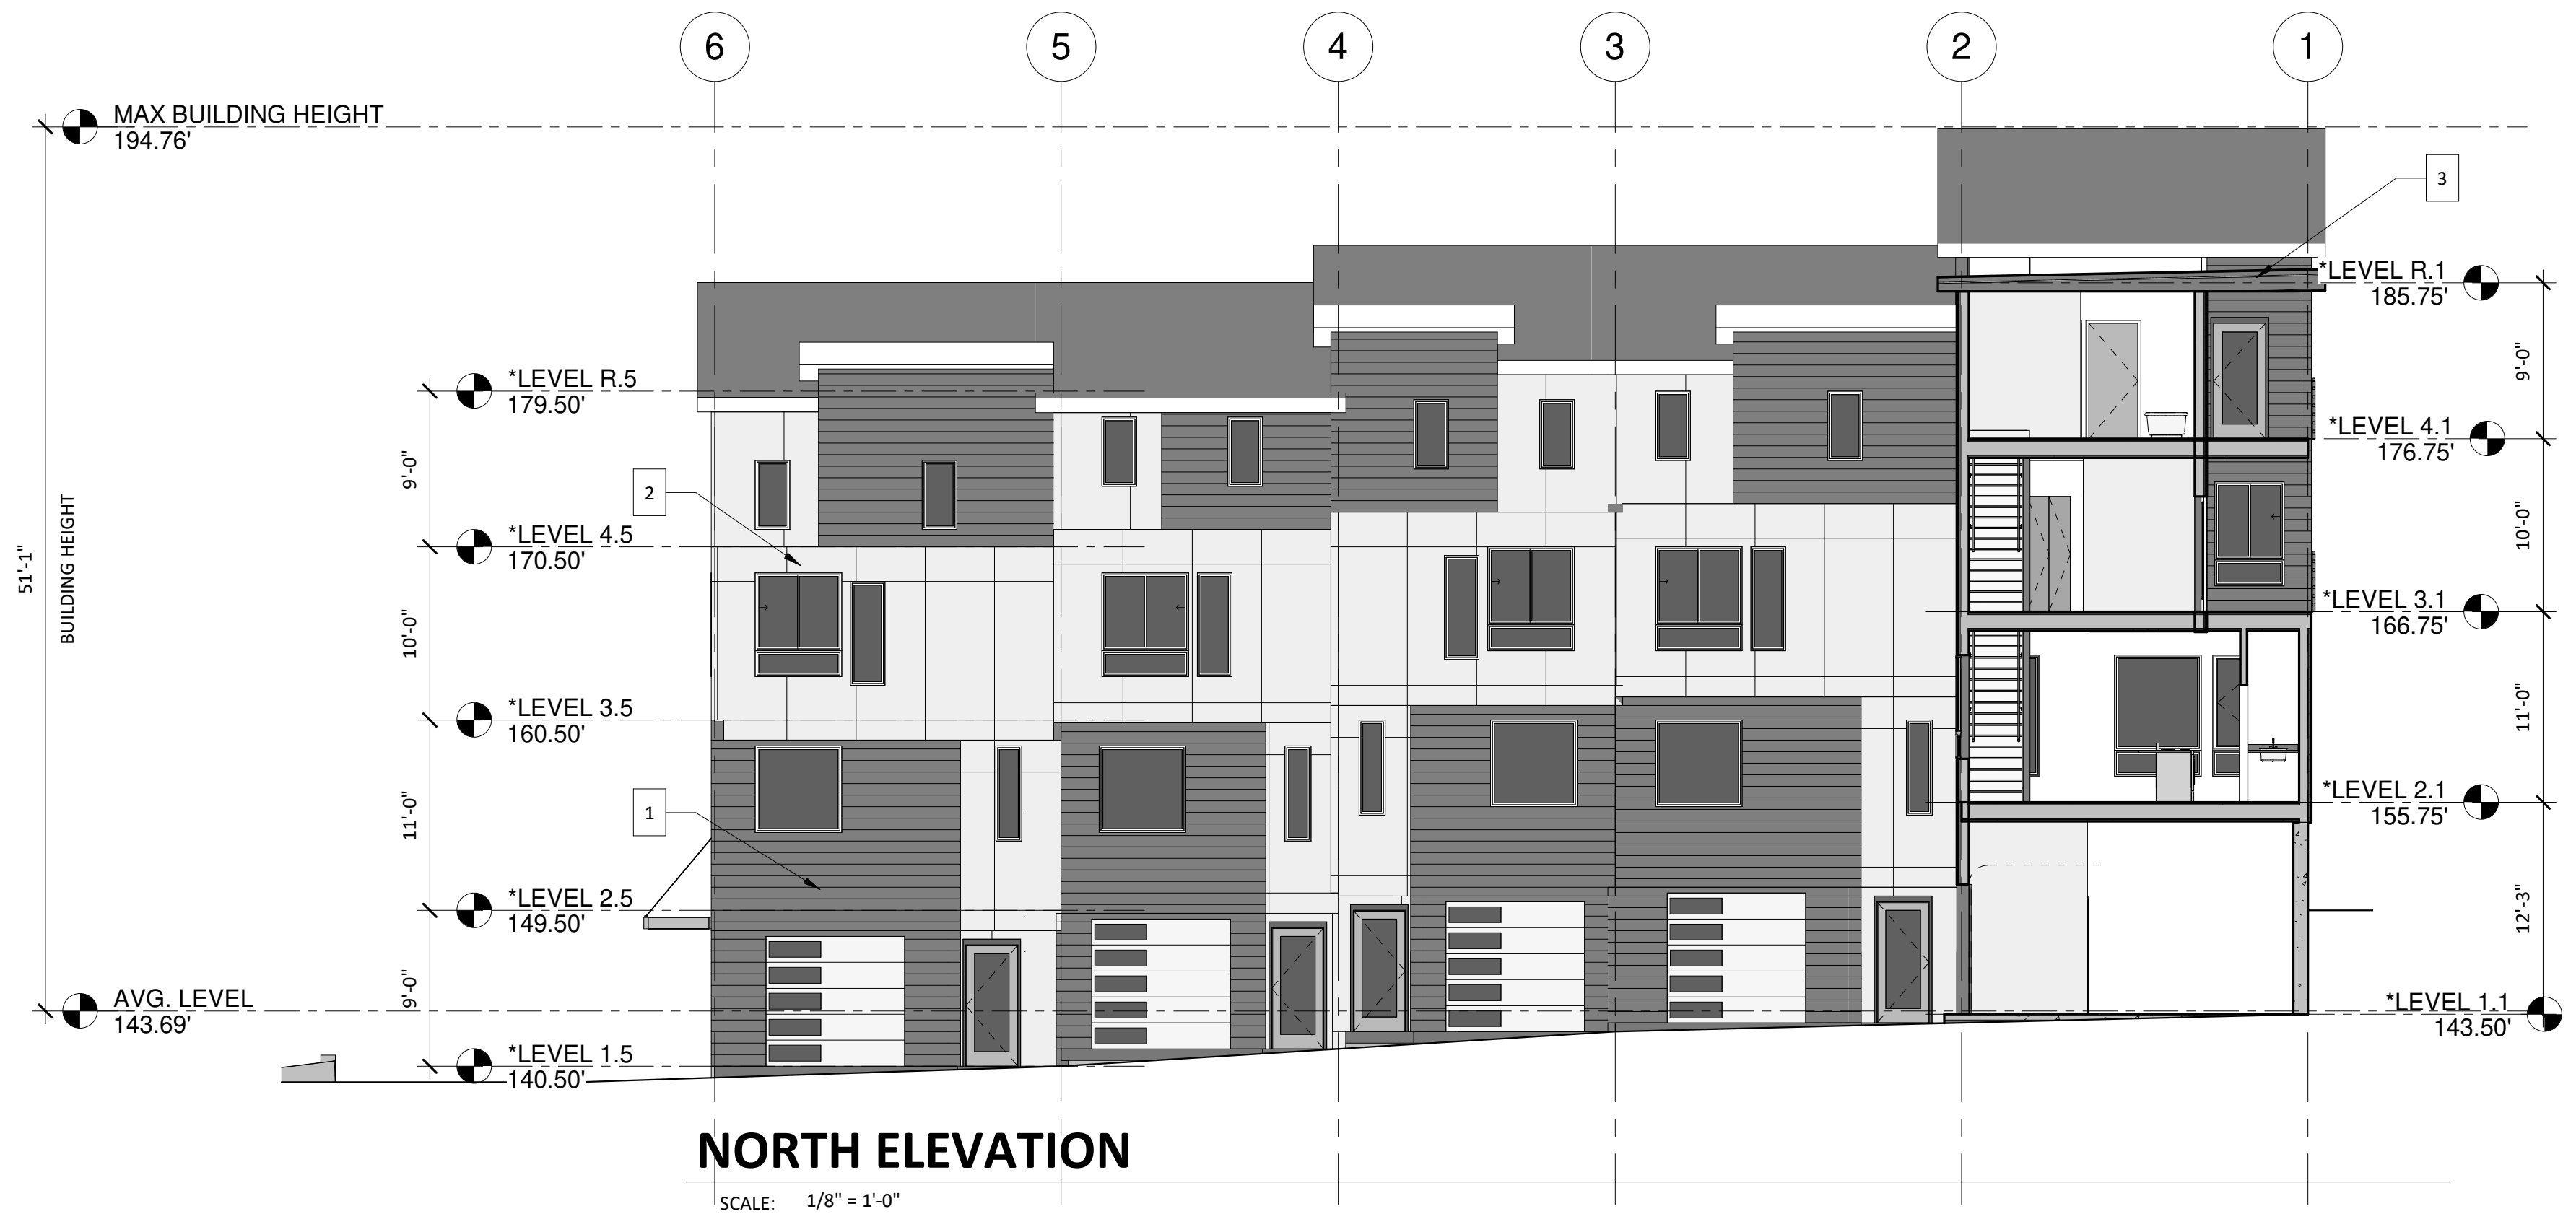

- MATERIAL LEGEND:**
- 1. FIBER CEMENT SIDING @ 8" EXPOSURE (CHARCOAL)
 - 2. FIBER CEMENT PANELS W/ REVEALS (WHITE)
 - 3. VINYL WINDOWS (WHITE)
 - 4. 42" RAILING (CHARCOAL)
 - 5. PRIVACY SCREEN (WHITE)
 - 6. EXTERIOR LUMINAIRE

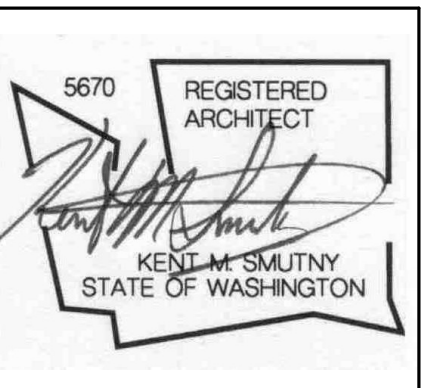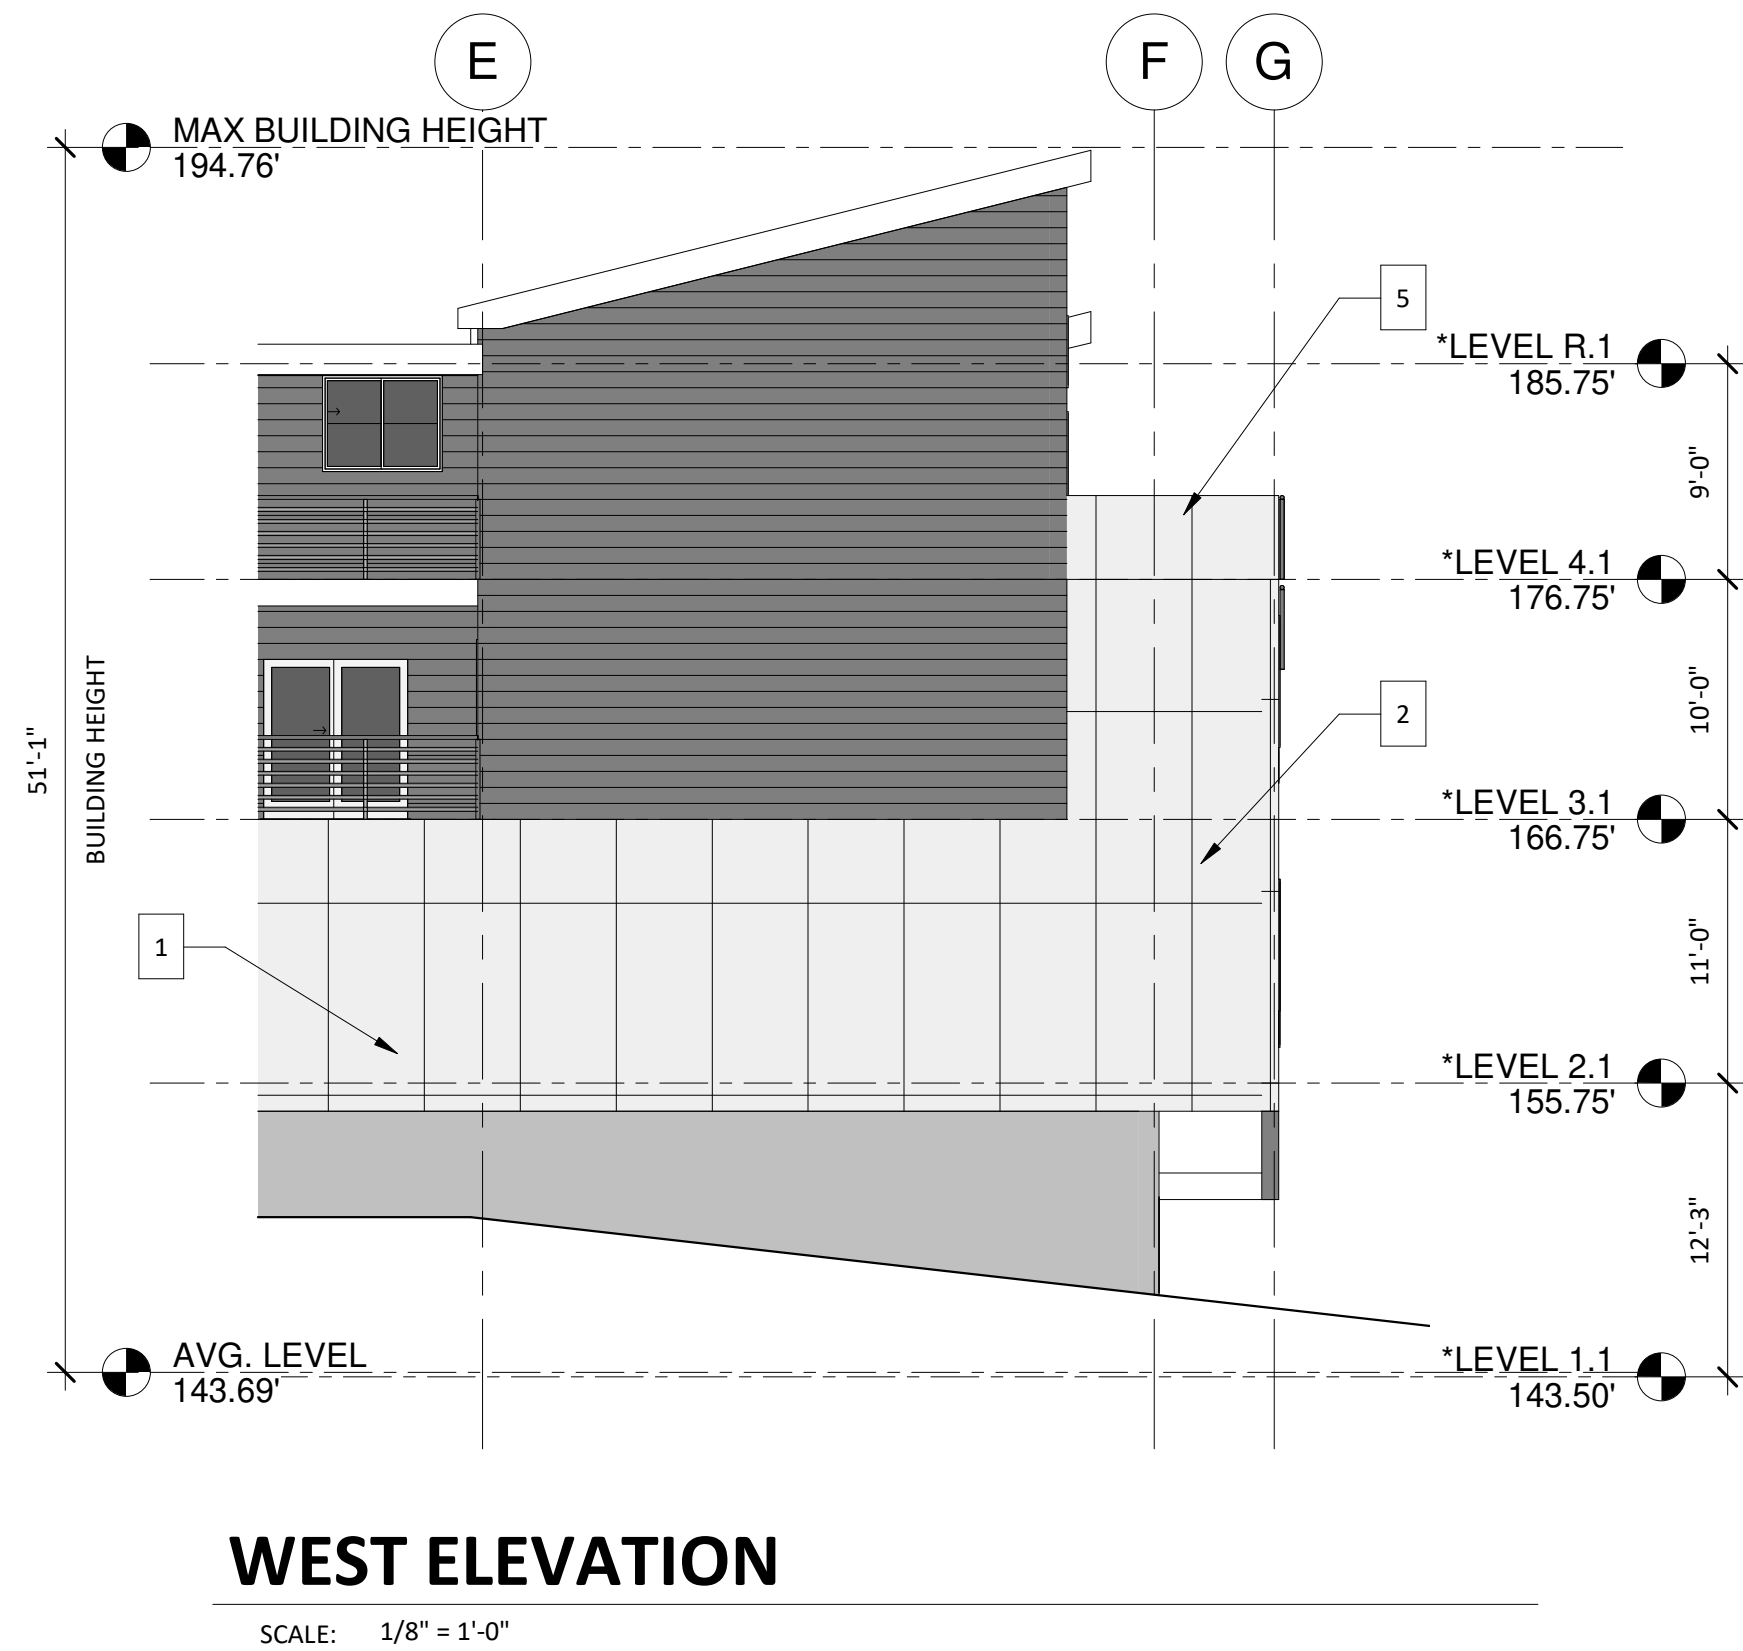

REV.	DESCRIPTION	DATE
1	CONSTRUCTION OF CSOP PERMIT APPLICATION	08-05-2022
2	CONSTRUCTION OF CSOP PERMIT APPLICATION	08-05-2022
LAKEVIEW PLACE TOWNHOMES

3803 NE 155TH STREET
LAKE FOREST PARK, WA

veer
ARCHITECTURE PLLC


520 112th Ave NE
Suite 250
Bellevue, WA 98004
T 425.401.6828
F 425.401.0630
www.VeerArchitecture.com

ELEVATIONS

A7

202107


2024/04/18

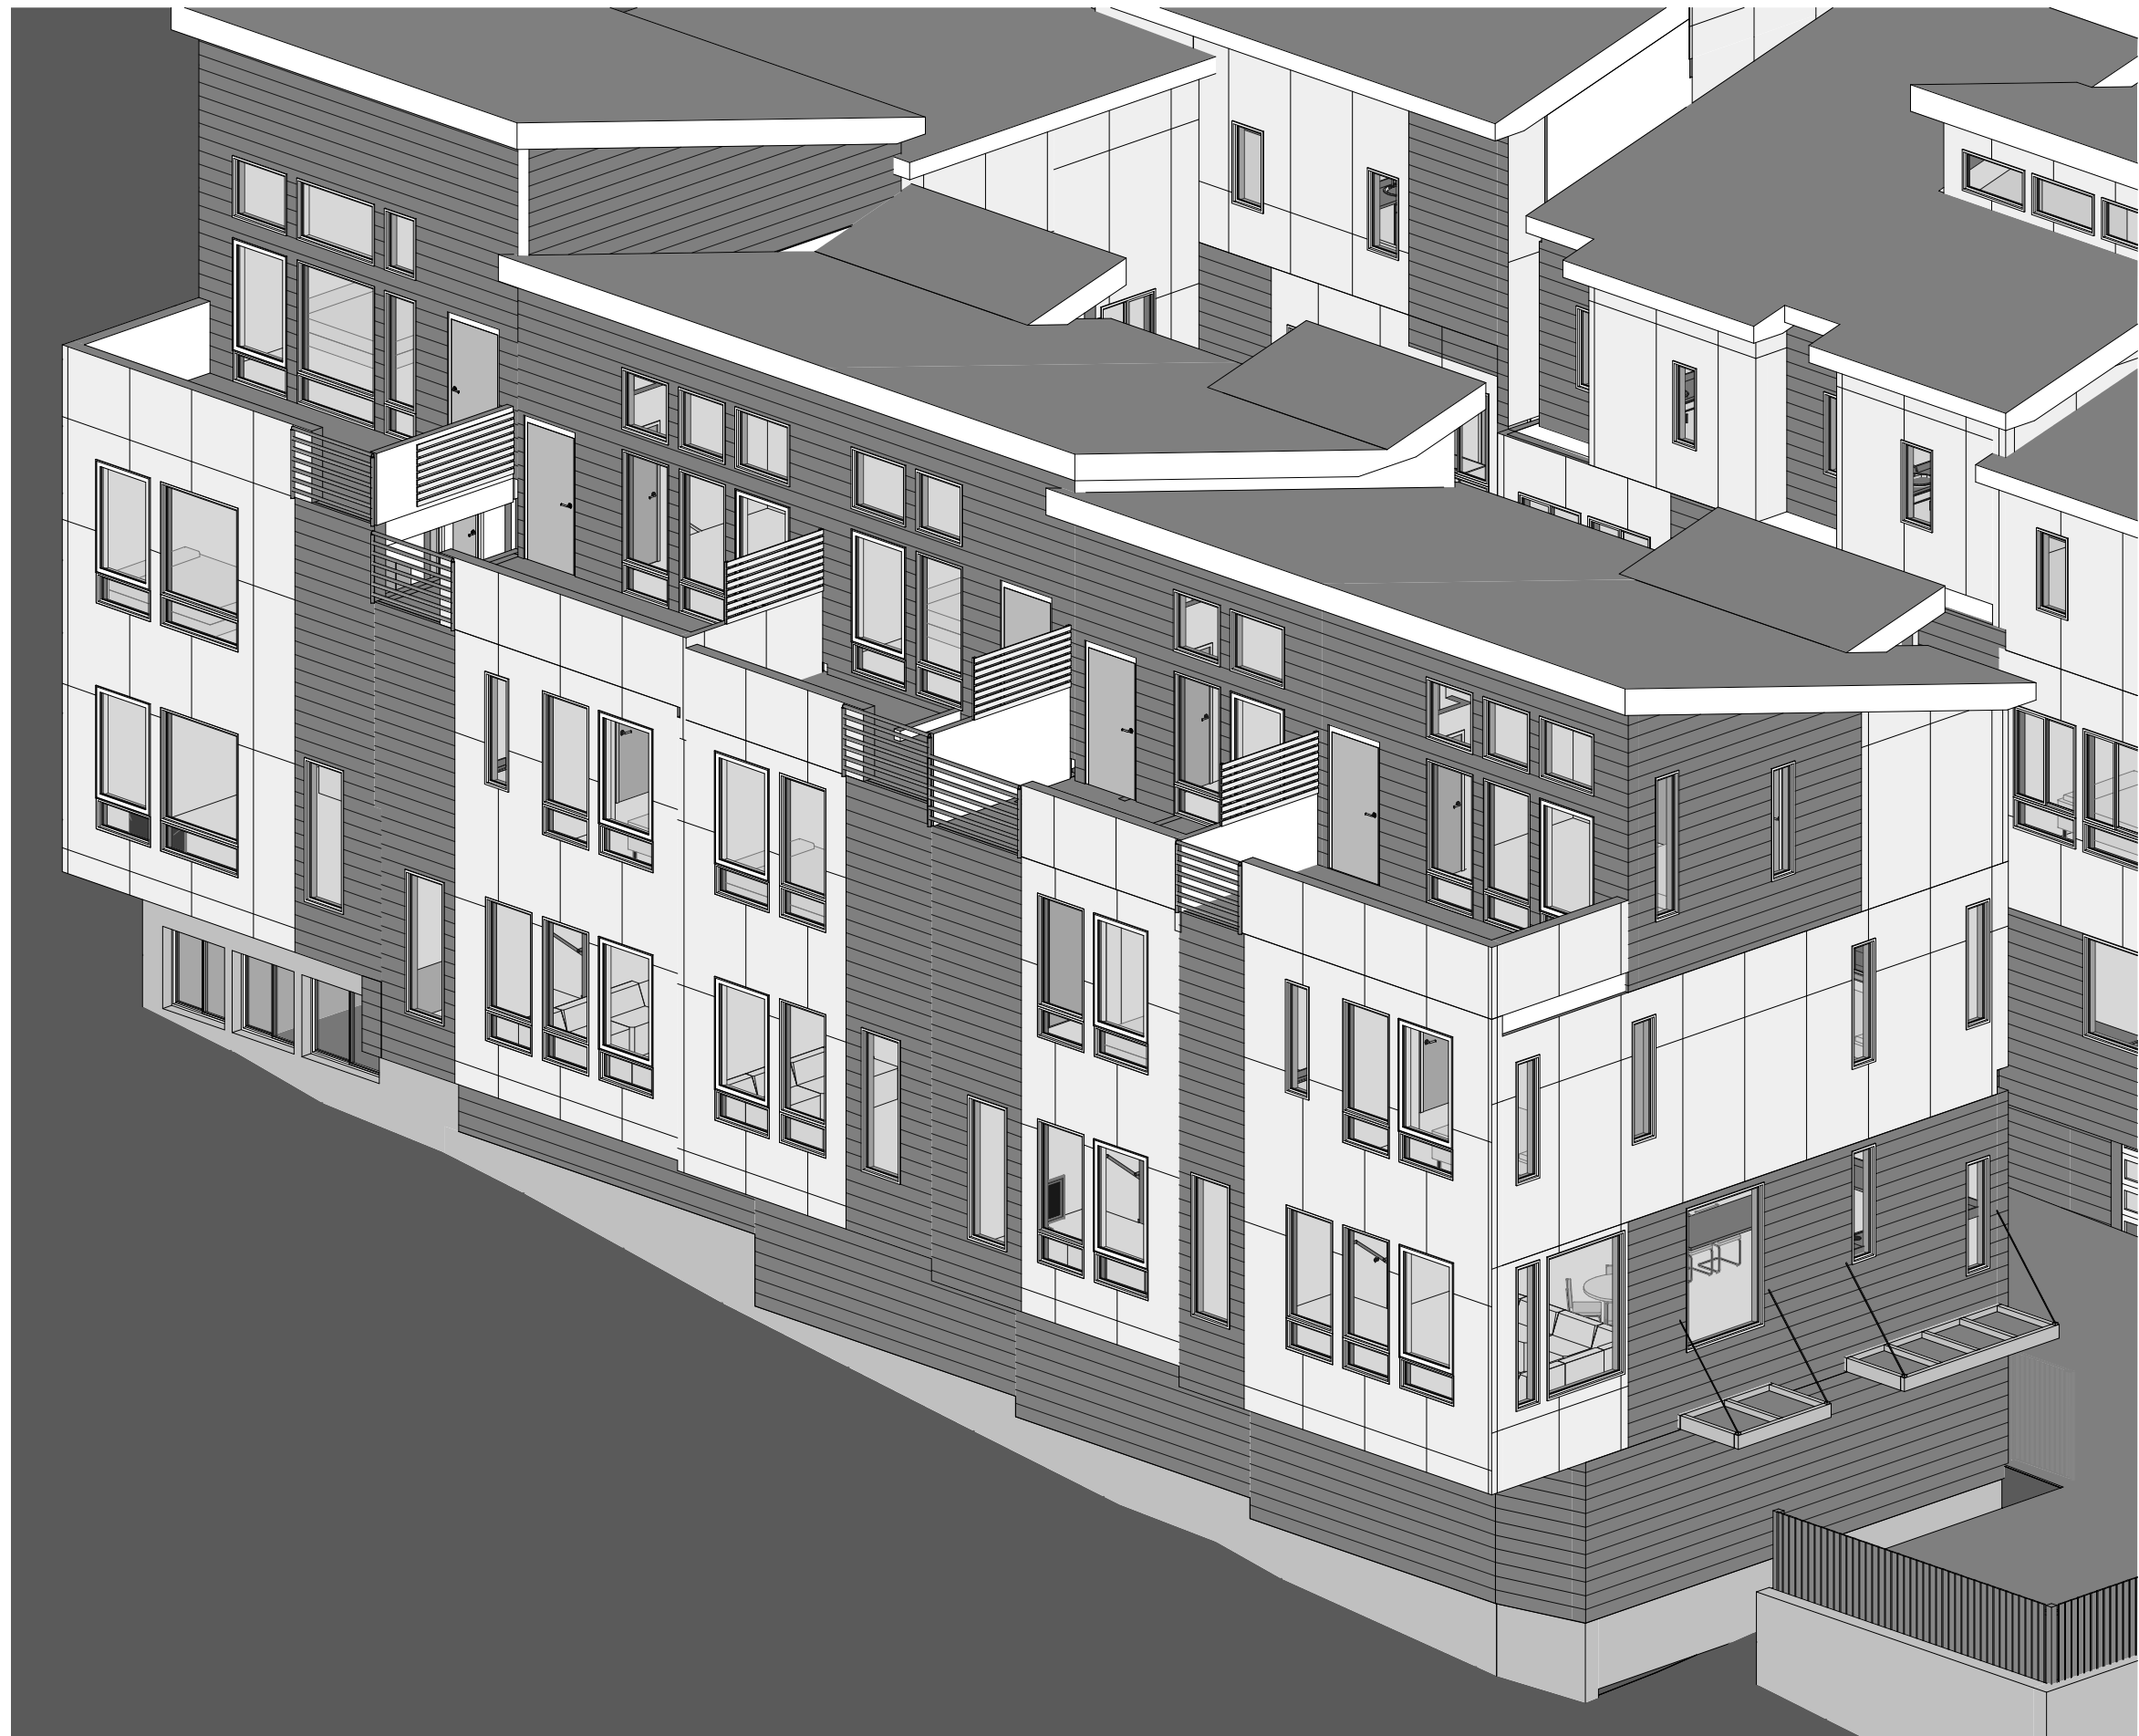

SOUTHEAST AXON


SCALE:

- MATERIAL LEGEND:**
- 1. FIBER CEMENT SIDING @ 8" EXPOSURE (CHARCOAL)
 - 2. FIBER CEMENT PANELS W/ REVEALS (WHITE)
 - 3. VINYL WINDOWS (WHITE)
 - 4. 42" RAILING (CHARCOAL)
 - 5. PRIVACY SCREEN (WHITE)
 - 6. EXTERIOR LUMINAIRE

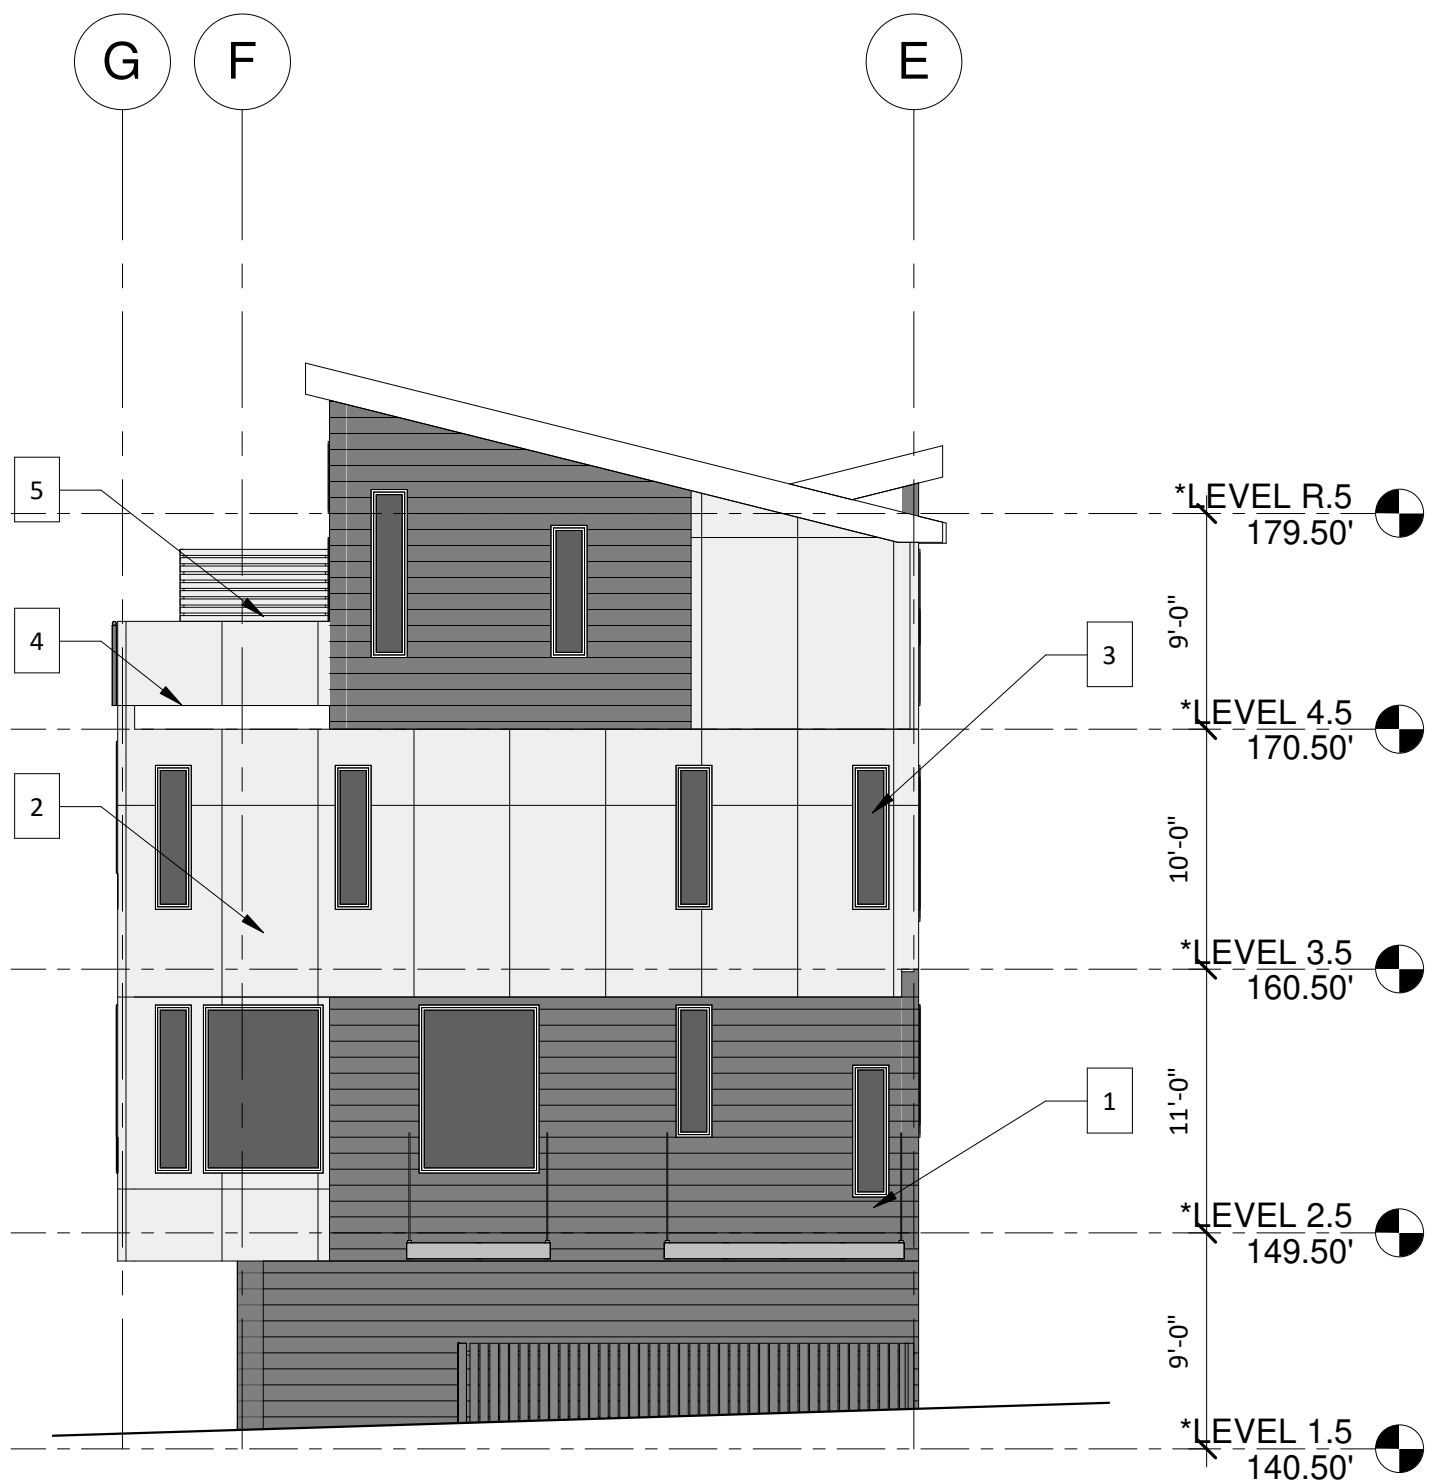

EAST ELEVATION

SCALE: 1/8" = 1'-0"

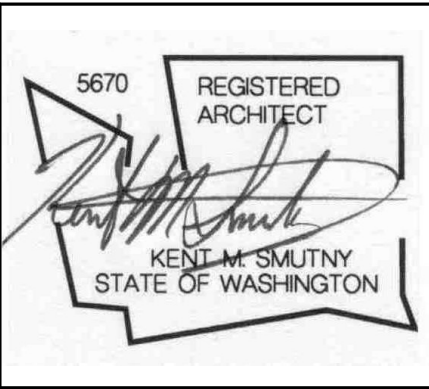

DATE	REV	DESCRIPTION
08-05-2023	1	CONSTRUCTION PERMIT APPLICATION

LAKEVIEW PLACE TOWNHOMES

3803 NE 155TH STREET
LAKE FOREST PARK, WA

veer
ARCHITECTURE PLLC


520 112th Ave NE
Suite 250
Bellevue, WA 98004
T 425.401.6828
F 425.401.0630
www.VeerArchitecture.com

ELEVATIONS

A8

202107

2024/04/18

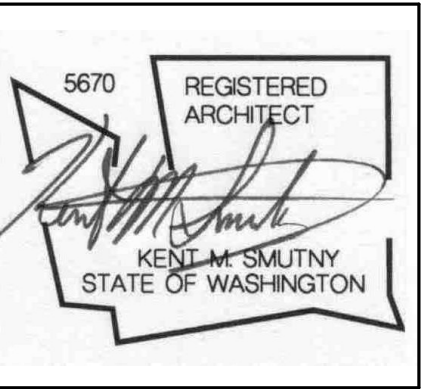

DATE: 08-15-2023	REV: 1	DESCRIPTION: SUBMITTAL FOR PERMIT APPLICATION
08-15-2023	1	CONTINUATION OF CSOP PERMIT APPLICATION

LAKEVIEW PLACE TOWNHOMES

3803 NE 155TH STREET
LAKE FOREST PARK, WA

veer
ARCHITECTURE PLLC

520 112th Ave NE
Suite 250
Bellevue, WA 98004
T 425.401.6828
F 425.401.0630
www.VeerArchitecture.com

SITE SECTIONS

A9


202107

A9

4/18/2024 10:36:58 AM

Author

202107

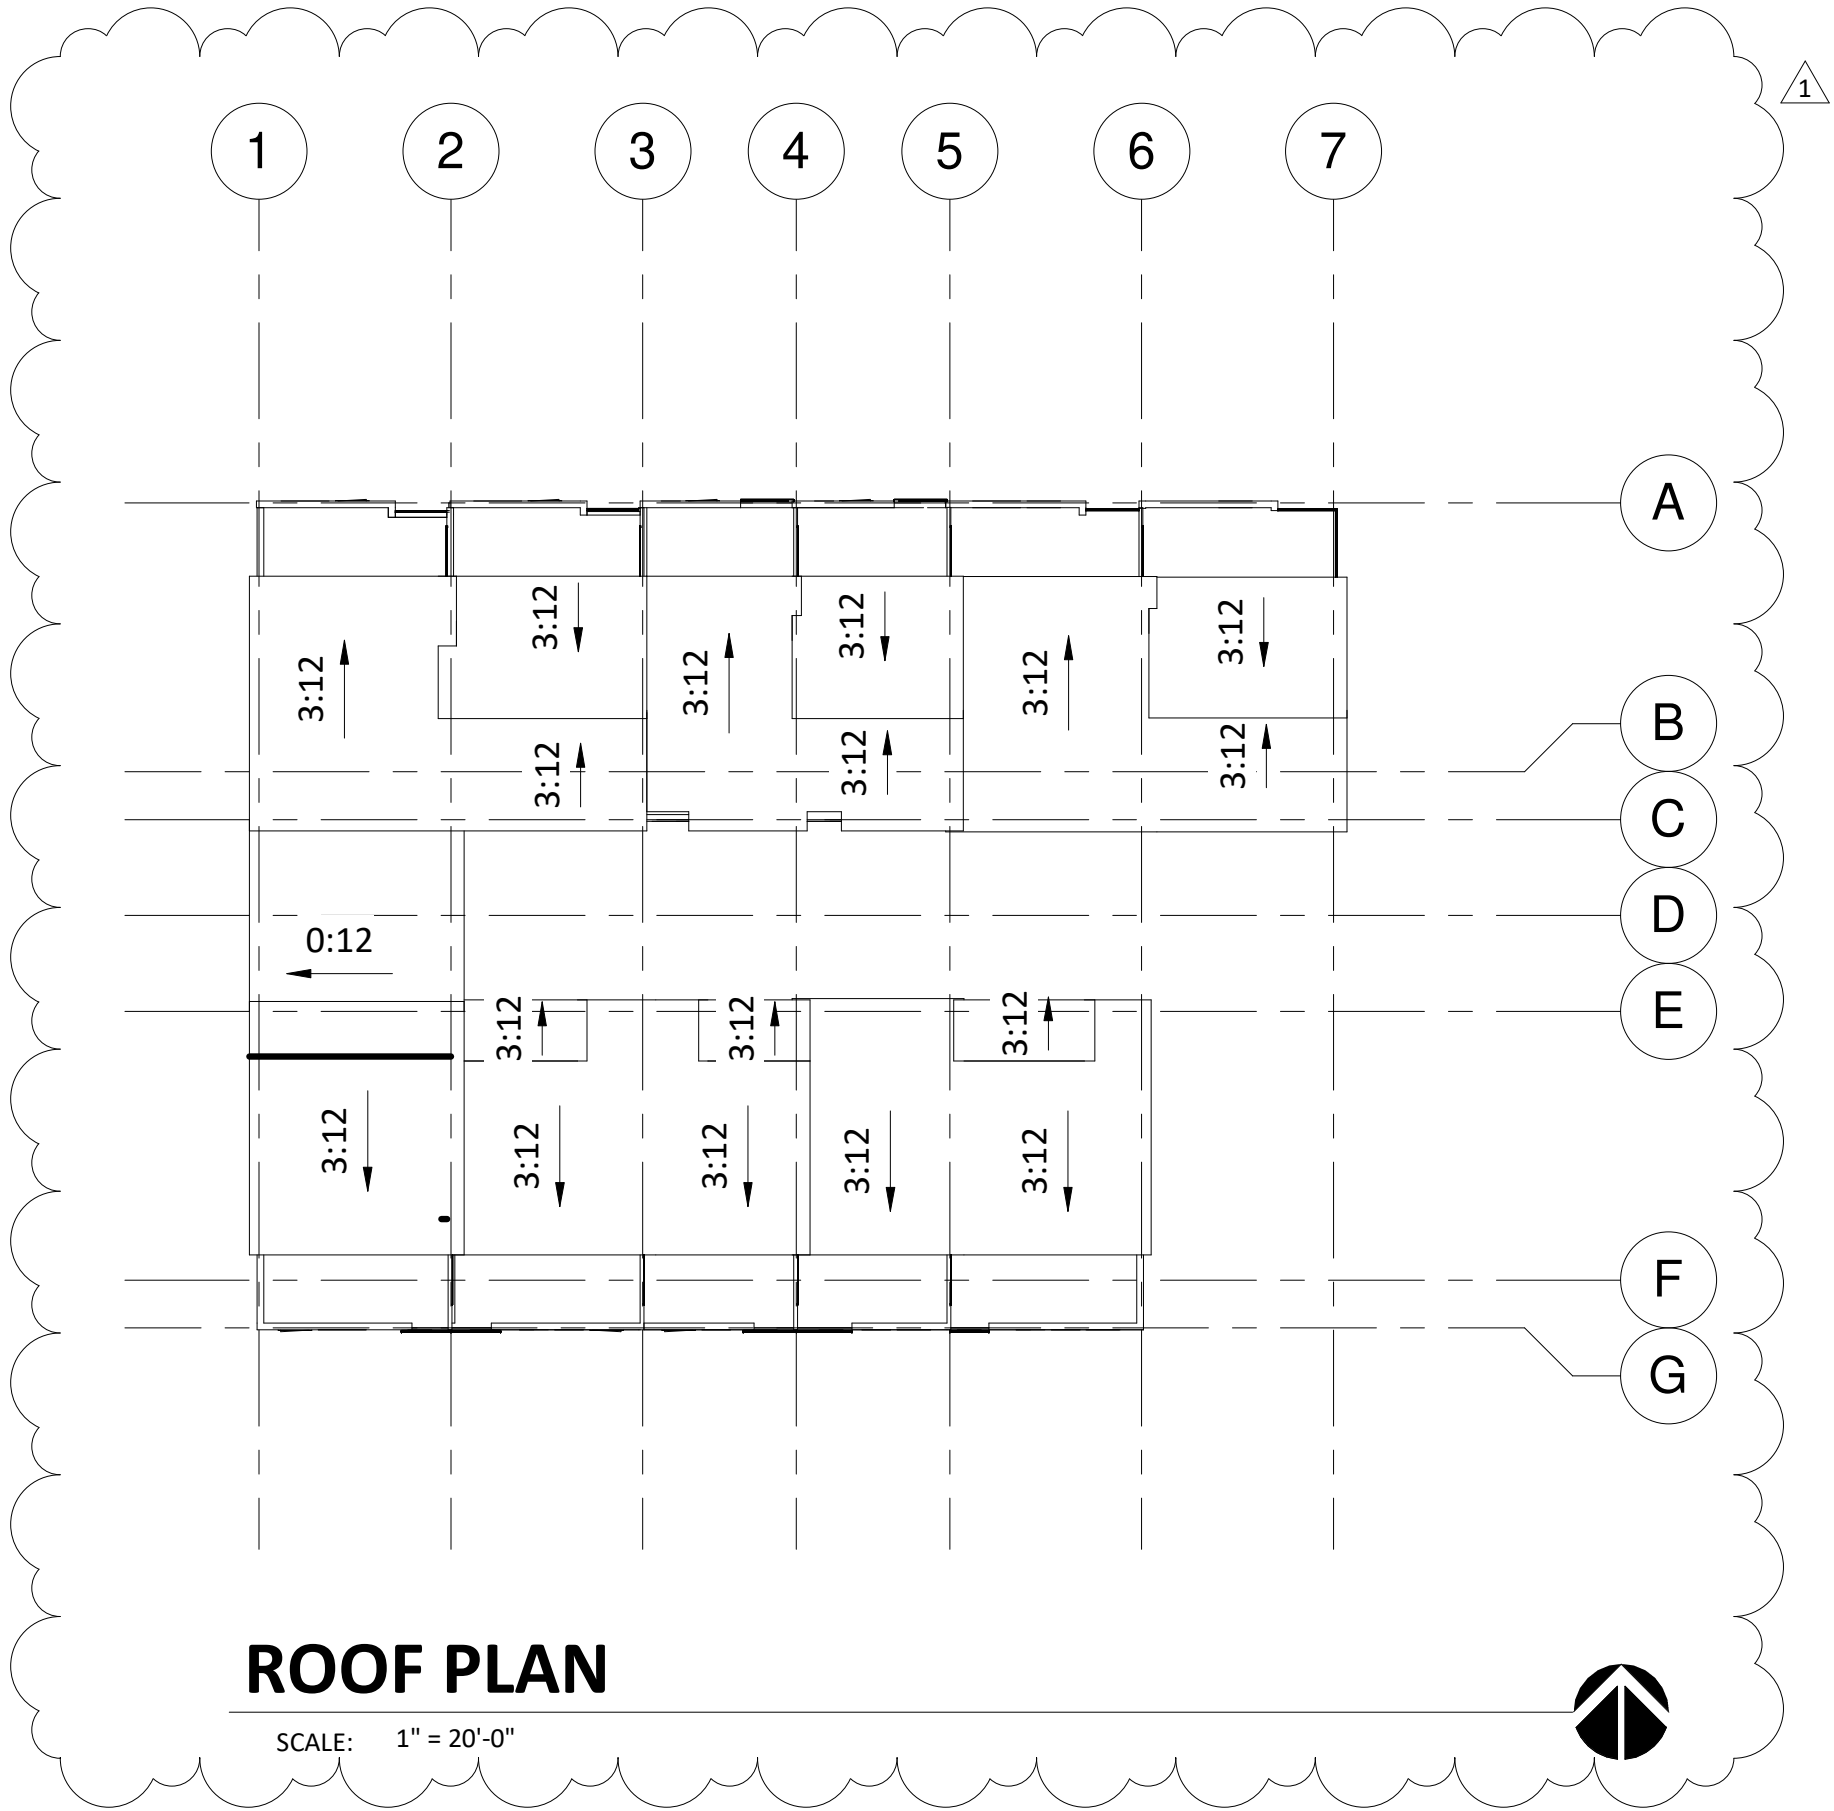

ROOF PLAN

SCALE: 1" = 20'-0"

2024/04/18

A10

202107

veer
ARCHITECTURE PLLC

520 112th Ave NE
Suite 250
Bellevue, WA 98004
T 425.401.6828
F 425.401.0630
www.VeerArchitecture.com

ROOF PLAN

LAKEVIEW PLACE TOWNHOMES

3803 NE 155TH STREET
LAKE FOREST PARK, WA

DATE: 08-05-2022
REV: 08-05-2022
DESCRIPTION: CONTINUATION OF CSOP PERMIT APPLICATION

