


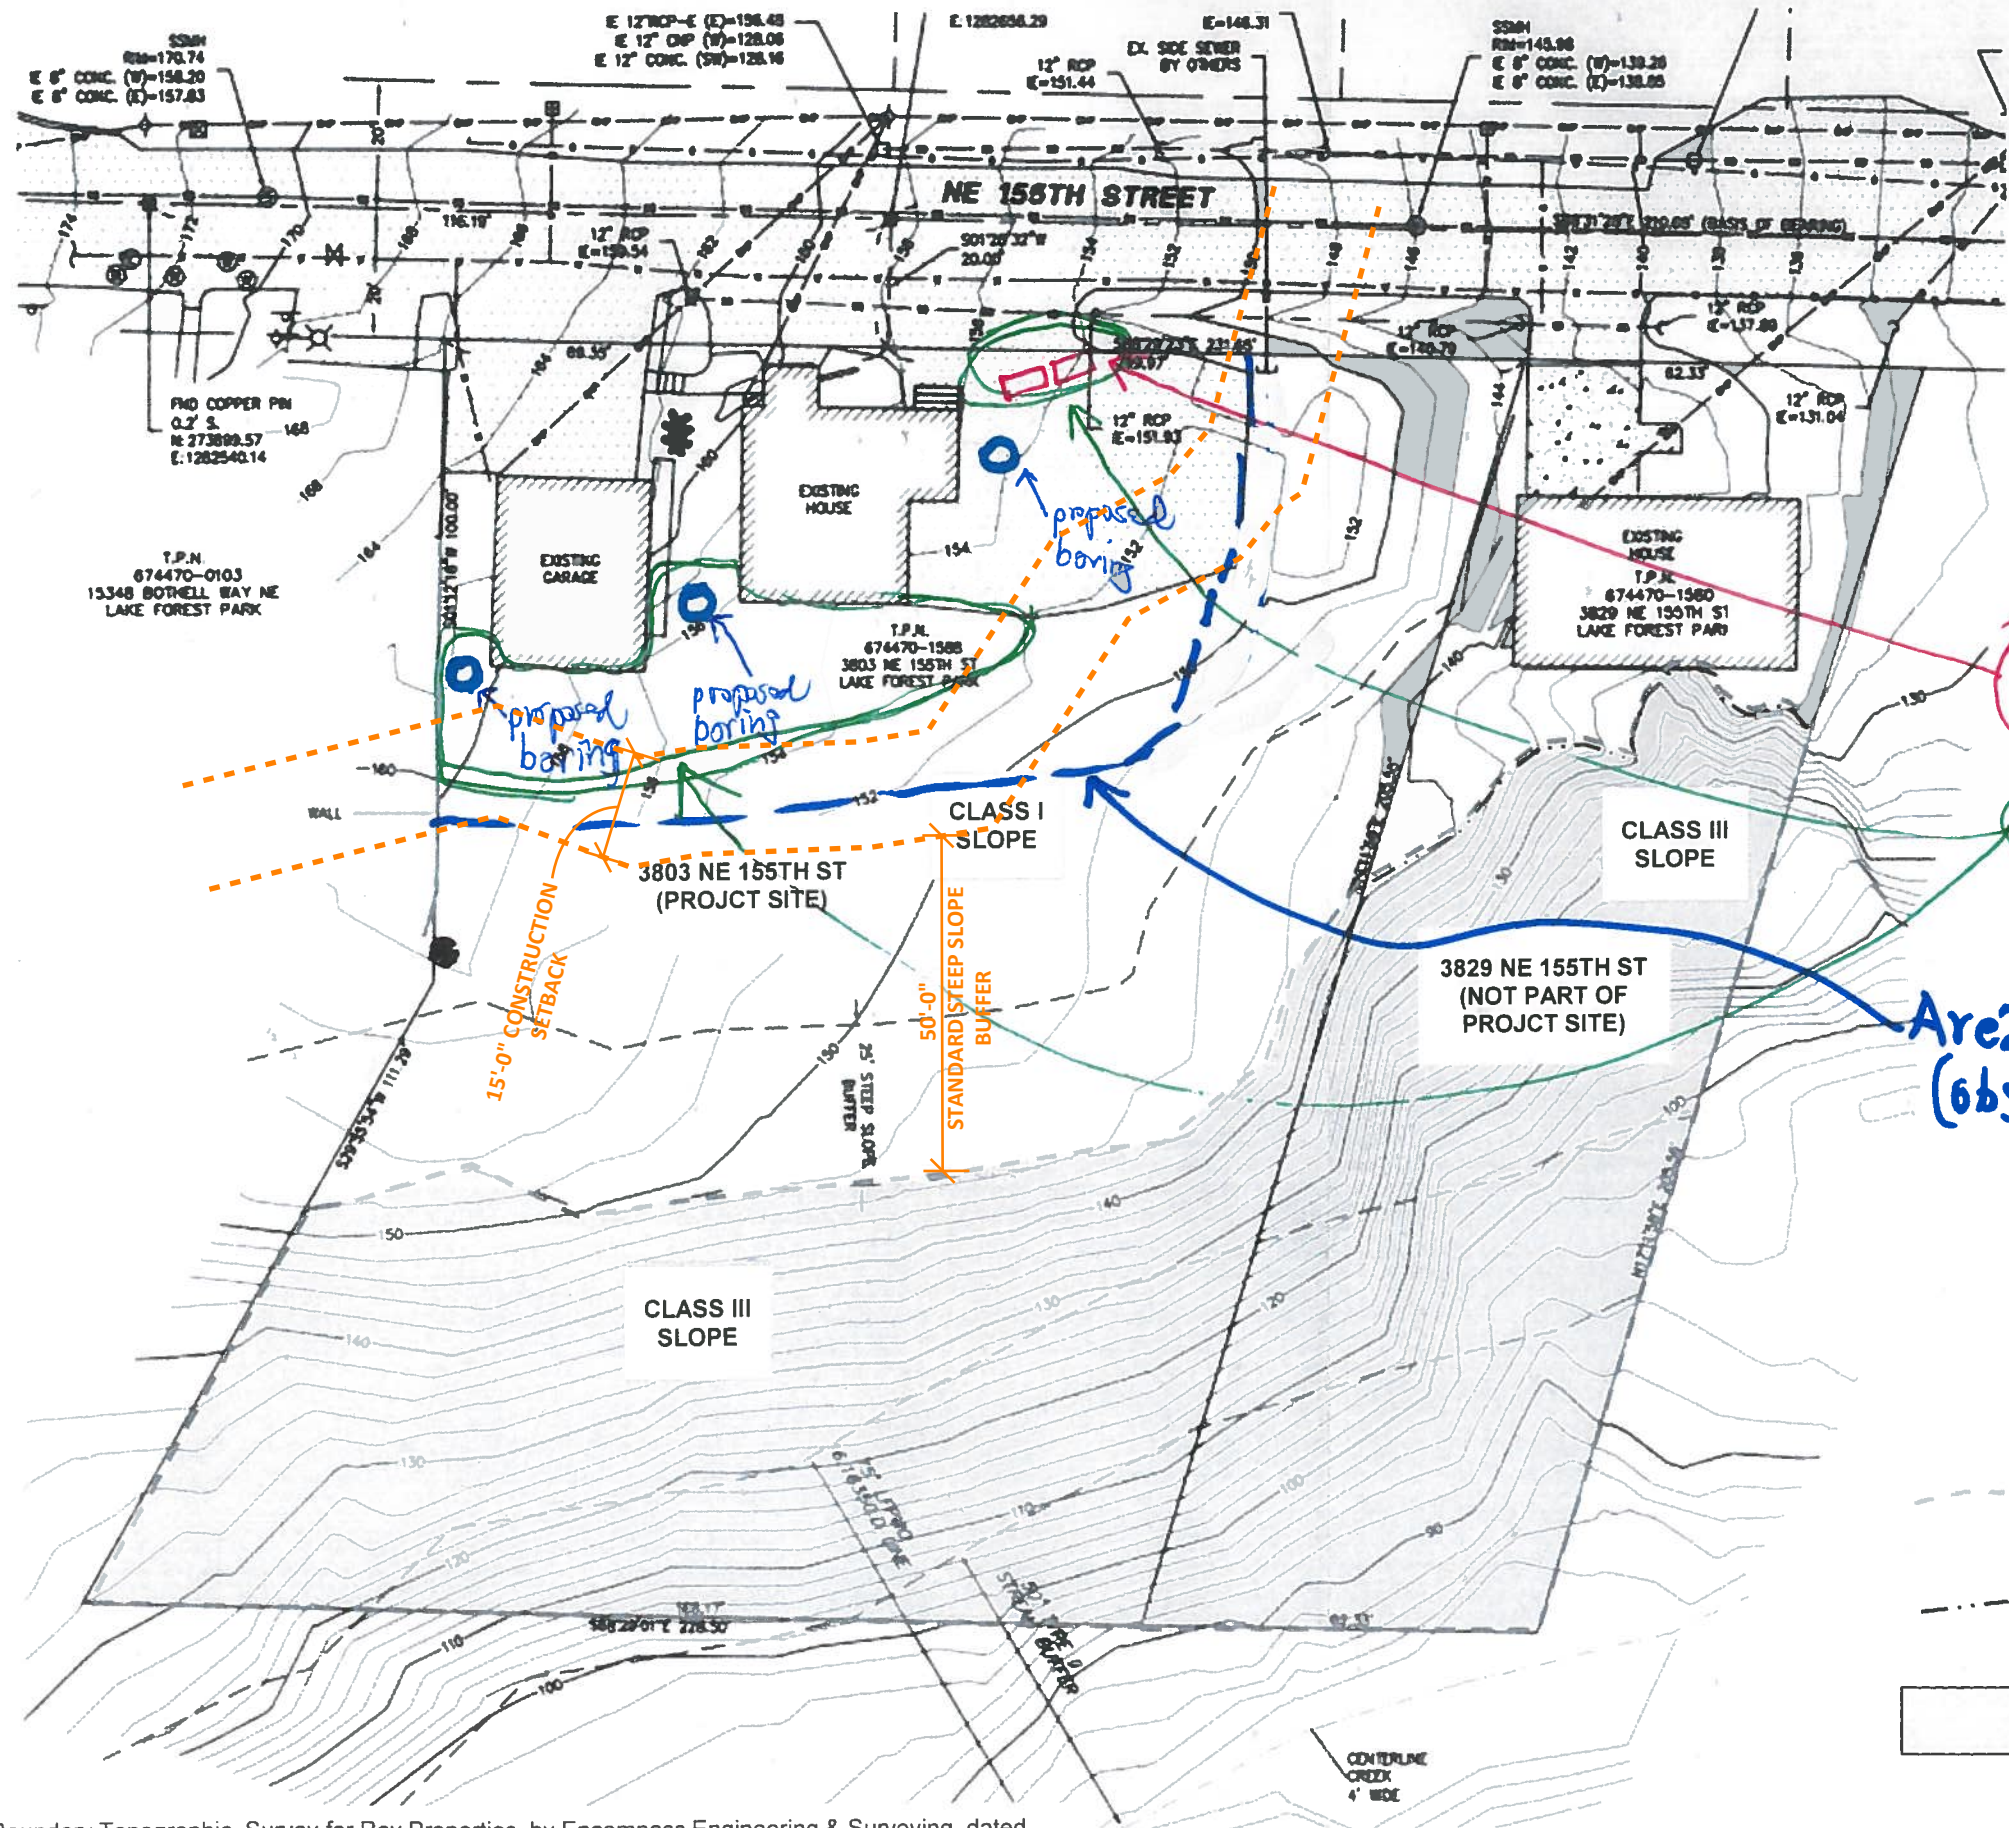

- LEGEND**
- SLOPE CLASS BOUNDARY
  - - - TOP OF STEEP SLOPE AREA
  - LANDSLIDE HAZARD AREA

Source: Boundary Topographic Survey for Rev Properties, by Encompass Engineering & Surveying, dated

STANDARD BUFFER INFORMATION ADDED BY VEER ARCHITECTURE, PLLC: 03/21/2025

**EXISTING SITE PLAN**  
PROPOSED TOWNHOMES  
3803 NE 155TH STREET  
LAKE FOREST PARK, WASHINGTON

**GEO Group Northwest, Inc.**  
Geotechnical Engineers, Geologists, &  
Environmental Scientists

|       |          |          |    |            |    |      |          |             |          |       |   |
|-------|----------|----------|----|------------|----|------|----------|-------------|----------|-------|---|
| SCALE | 1" = 30' | DRAWN BY | KJ | CHECKED BY | WC | DATE | 4/4/2024 | PROJECT NO. | G-2239-2 | PLATE | 1 |
|-------|----------|----------|----|------------|----|------|----------|-------------|----------|-------|---|