

PROJECT INFORMATION

APPLICANT:
THE CAMPBELL FAMILY TRUST

DRAWINGS BY:
ECCO DESIGN INC.
203 N 36TH ST SUITE 201
SEATTLE, WA 98103
206-706-3937

SITE ADDRESS:
16550 SHORE DR NE
LAKE FOREST PARK, WA 98155

PARCEL NUMBER:
773850-0745


BODY OF WATER:
LAKE WASHINGTON

LEGAL DESCRIPTION:
SHERIDAN BEACH ADD 24 & NELY 20 FT OF 25 &
2ND CL SH LDS ADJ

PLAT BLOCK: 7
PLAT LOT: 24-25

PROJECT DESCRIPTION:
REPAIR AN EXISTING PIER BY SPLICING
TWENTY ONE WOOD PILES, RE-FRAMING, AND
RE-DECKING WITH THRUFLOW GRATED
DECKING. INSTALL A JET-SKI LIFT. PLANT FOUR
SCOULER WILLOWS, TWO RED-FLOWERING
CURRANTS, AND ONE SNOWBERRY.

VICINITY MAP

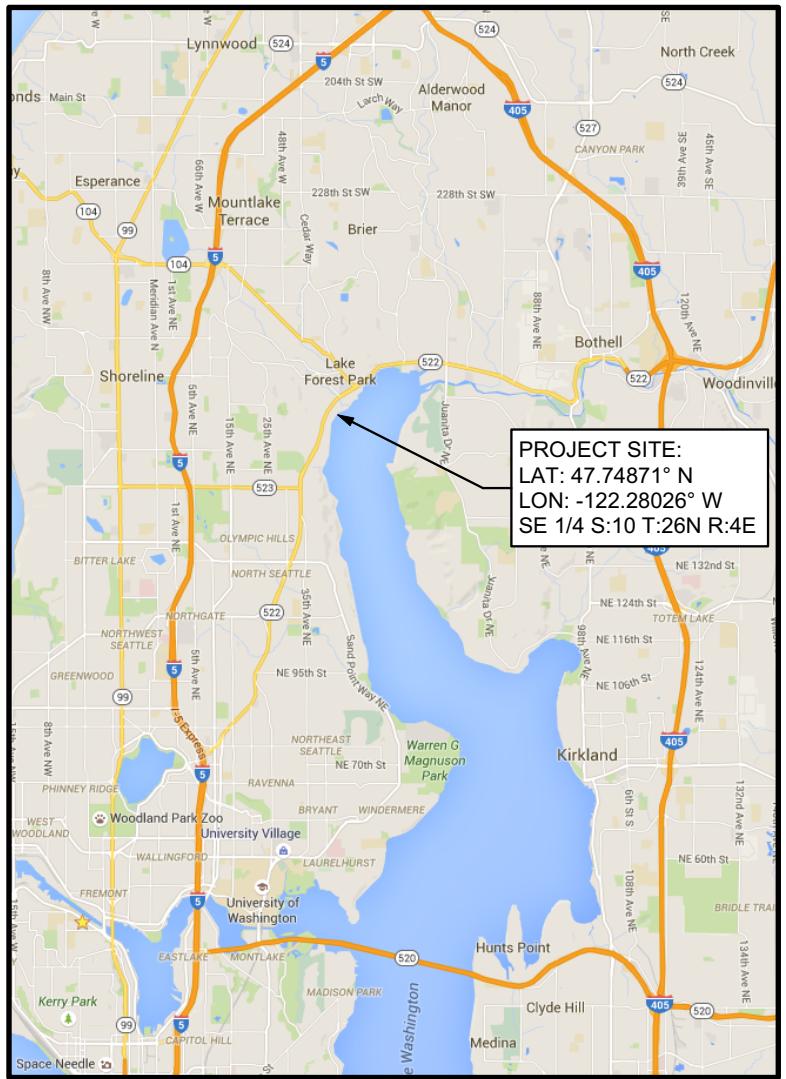

REFERENCE:

DATUM: C.O.E. Locks Datum

ADJACENT PROPERTY OWNERS:

1. Margo Vetersneck
2. Robert Collins

APPLICANT: The Campbell Family Trust

LOCATION: 16550 Shore Dr NE
Lake Forest Park, WA 98155

LAT/LONG: 47.74871°/-122.28026°


PROPOSED PROJECT:

Repair Pier & Install Lift
IN: Lake Washington
NEAR/AT: Lake Forest Park
COUNTY: King STATE: WA

SHEET 1 of 6

DATE: June 22, 2021

PLEASE NOTE THAT THE SHORELINE CONFIGURATION AND PROPERTY LINE LOCATIONS ARE APPROXIMATE ONLY. PROPERTY LINES WERE NOT SURVEYED.

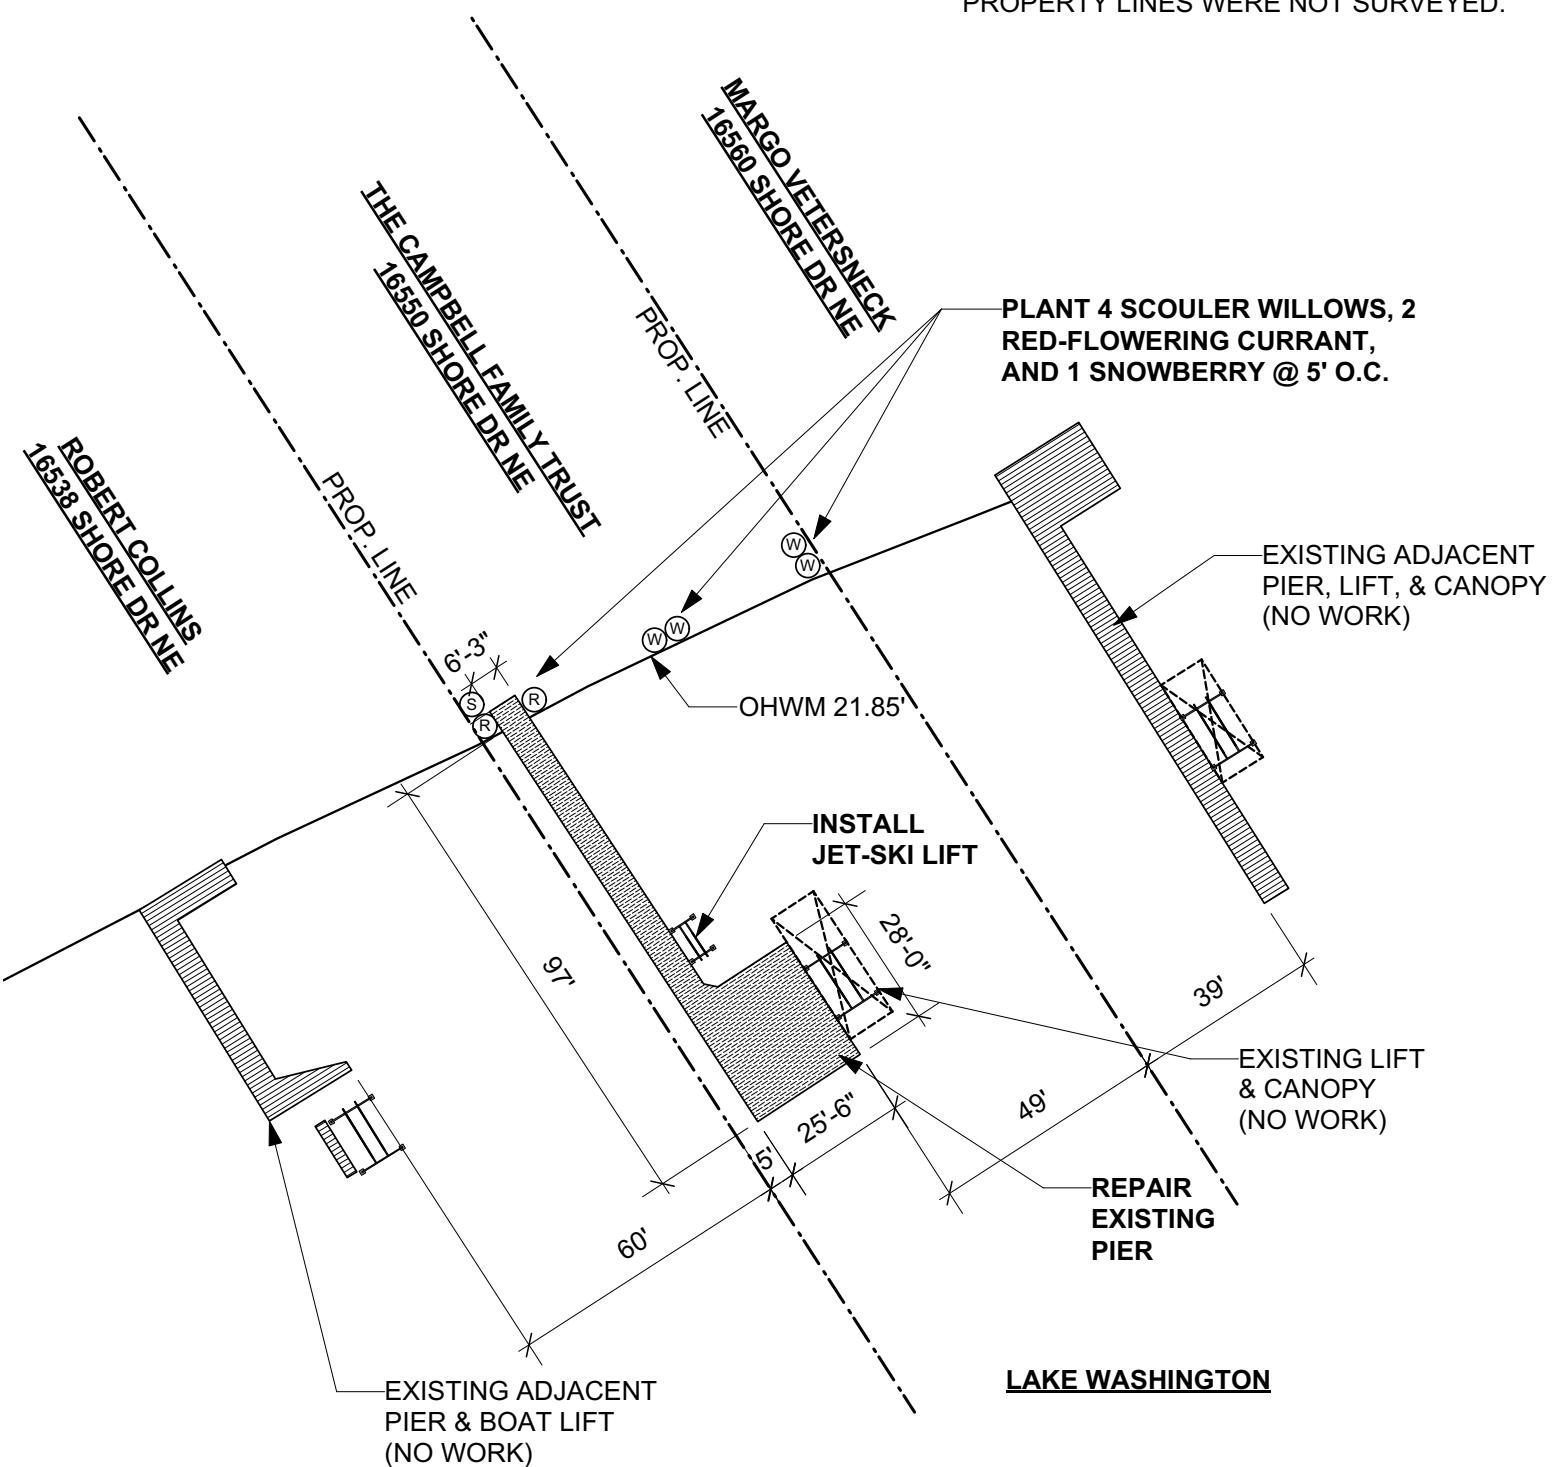

SITE PLAN

SCALE 1" = 40'-0"



0' 40' 80'


Reference:

Applicant:

The Campbell Family Trust

Proposed: Repair Pier & Install Lift

Location: Lake Forest Park, WA

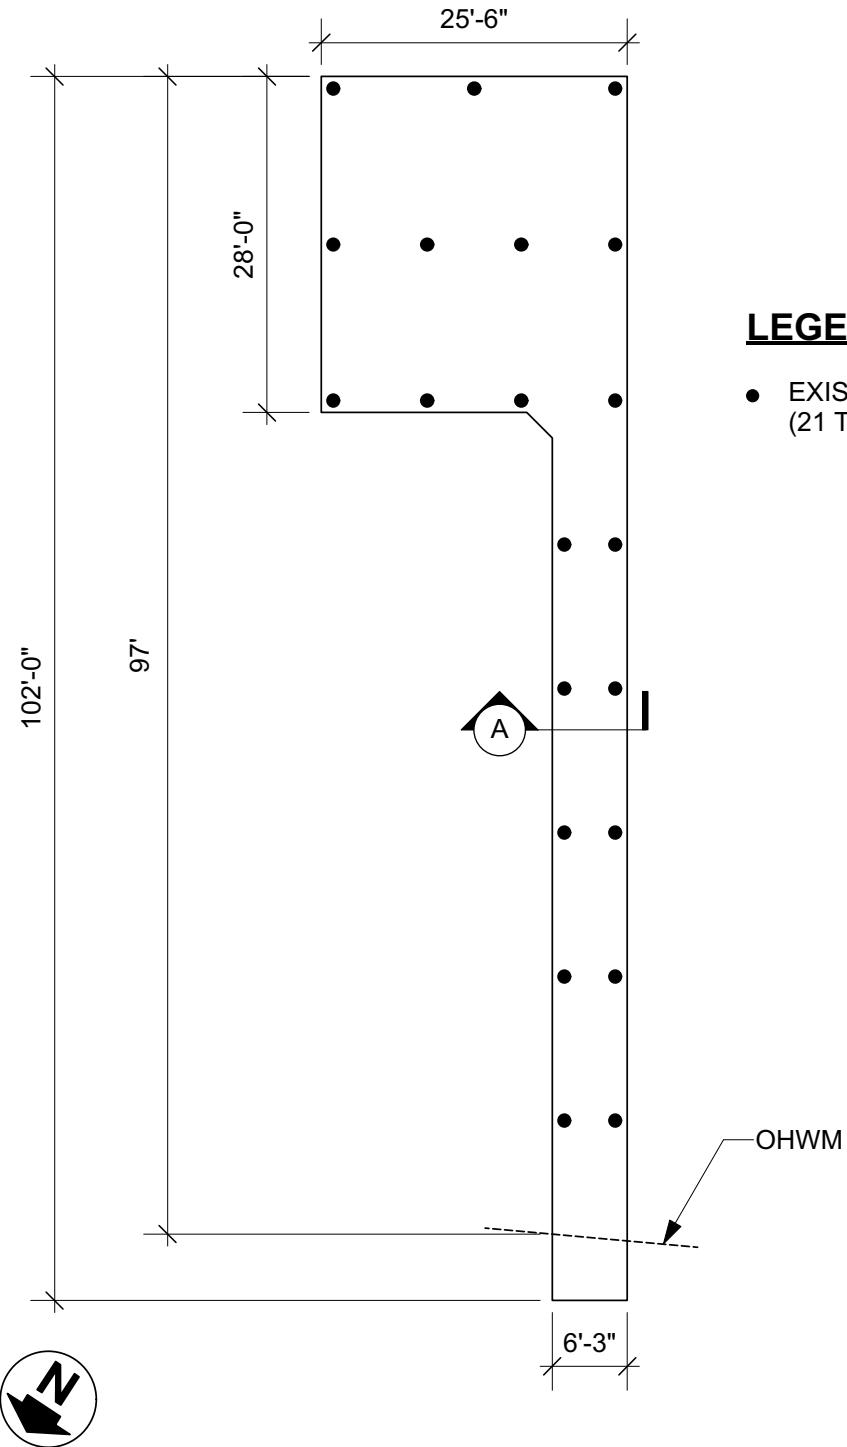

PILE REPAIR PLAN

SCALE 1/16" = 1'-0"

0' 16' 32'


Reference:

Applicant:

The Campbell Family Trust

Proposed: Repair Pier & Install Lift

Location: Lake Forest Park, WA

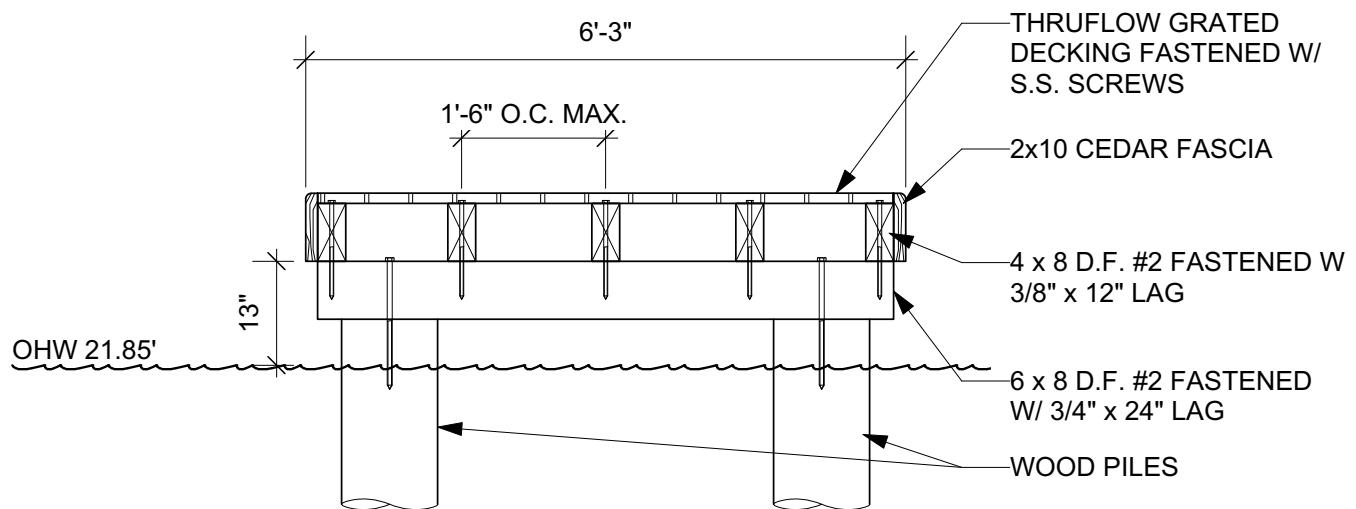

PIER SECTION - A

SCALE 1/2" = 1'-0"




Reference:

Applicant:

The Campbell Family Trust


Proposed: Repair Pier & Install Lift

Location: Lake Forest Park, WA

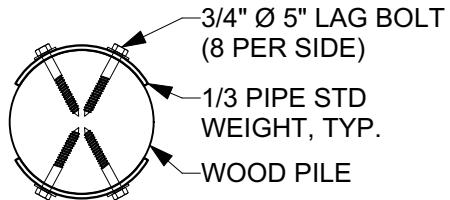

PILE SPLICE - SECTION

SCALE 3/4" = 1'-0"

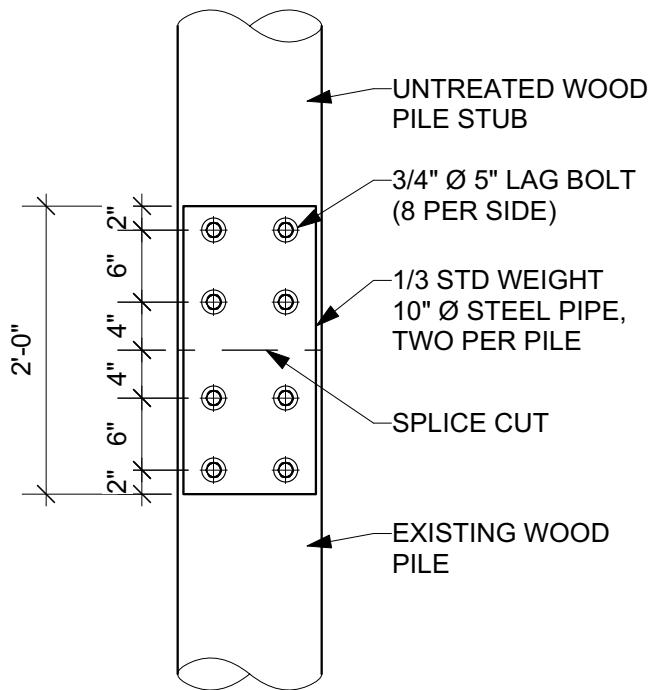

PILE SPLICE - SIDE VIEW

SCALE 3/4" = 1'-0"




Reference:

Applicant:

The Campbell Family Trust

Proposed: Repair Pier & Install Lift

Location: Lake Forest Park, WA

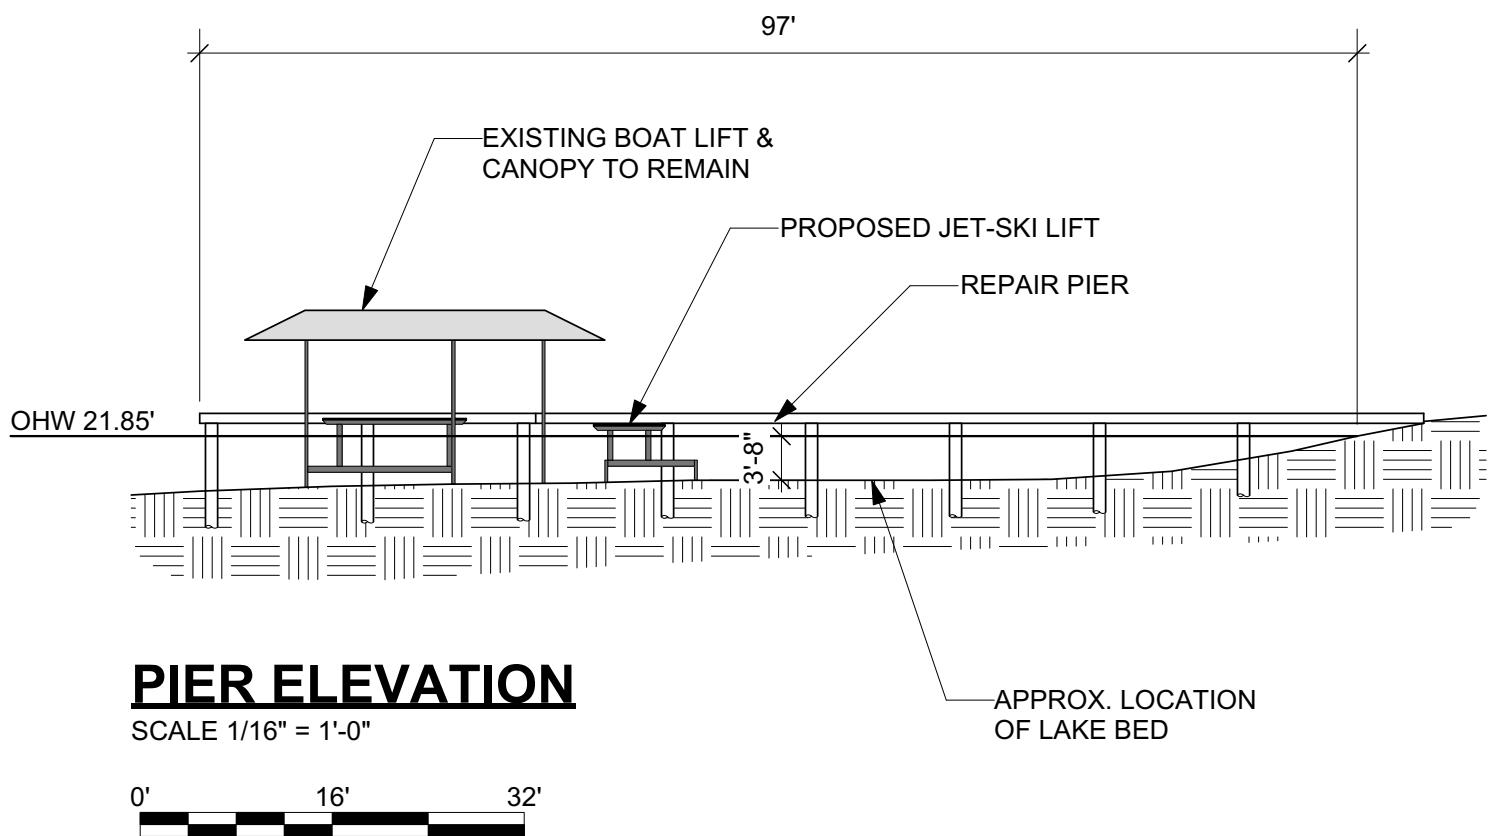

Reference:

Applicant:

The Campbell Family Trust

Proposed: Repair Pier & Install Lift

Location: Lake Forest Park, WA