

****CLEAN UP LAKE AROUND PROJECT****



Office: 206-236-1700 ext. 3
www.seabornpiledriving.com

DS
RM

DS
AR

**SHEET
A2.0**

NWS-2021-XXX
PAGE 2 OF 7

Datum: CORPS OF ENGINEERS 1919
SE Quarter Of Section 10, Township 26, Range 04

Adjacent Owners:
SHNEIDMAN DAVID & DANITA
17356 BEACH DR NE 98155

Applicant: Miller Residence
17358 BEACH DR NE
Lake Forest Park, WA 98155


County: King County
Location: Lake Washington

Created: 09-07-21

17360 BEACH DR NE 98155

Last Updated: 9/29/2021 9:00 AM Kelse

PROPOSED CONDITIONS

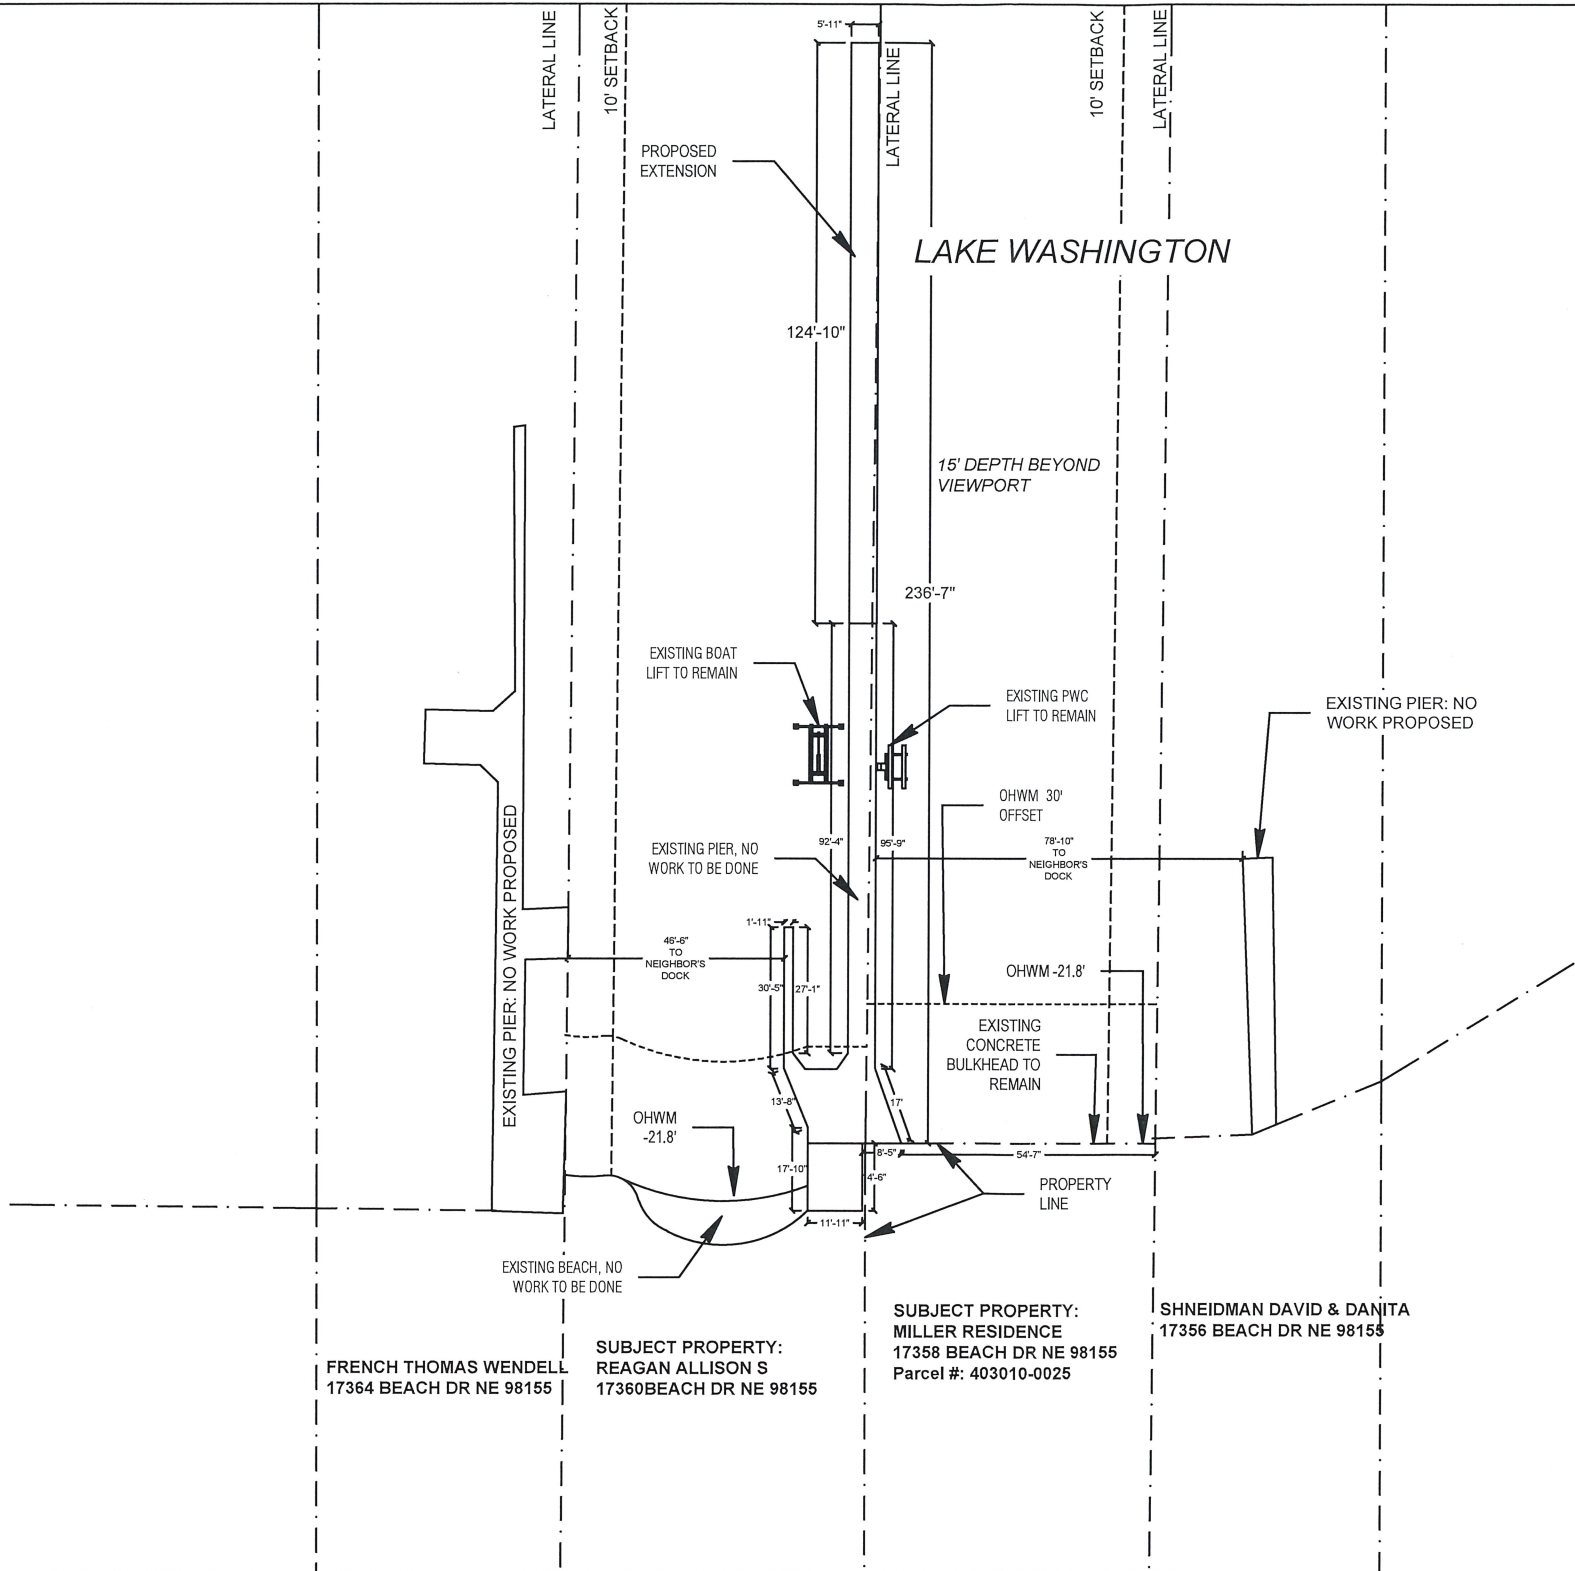


SCALE: 1" = 40'-0"
0' 10' 20' 40'



Seaborn Pile Driving
1080 W Ewing St
Seattle, WA 98119
Office: 206-236-1700 ext. 3
www.seabornpiledriving.com

Scope of Work: We propose to drive (22) 8" piles and add a 739 sqft extension of grated decking material from the current dock. No work will be done on the existing dock.

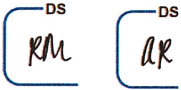

Datum: CORPS OF ENGINEERS 1919
SE Quarter Of Section 10, Township 26, Range 04
Adjacent Owners:
SHNEIDMAN DAVID & DANITA
17356 BEACH DR NE 98155
Applicant: Miller Residence
17358 BEACH DR NE
Lake Forest Park, WA 98155
County: King County
Location: Lake Washington
Last Updated: 9/29/2021 9:00 AM Kelse
Created: 09-07-21

SHEET
A3.0
NWS-2021-XXX
PAGE 3 OF 7