


Sampson Project

SITE PLAN - 3333 NE 202ND STREET

SCALE

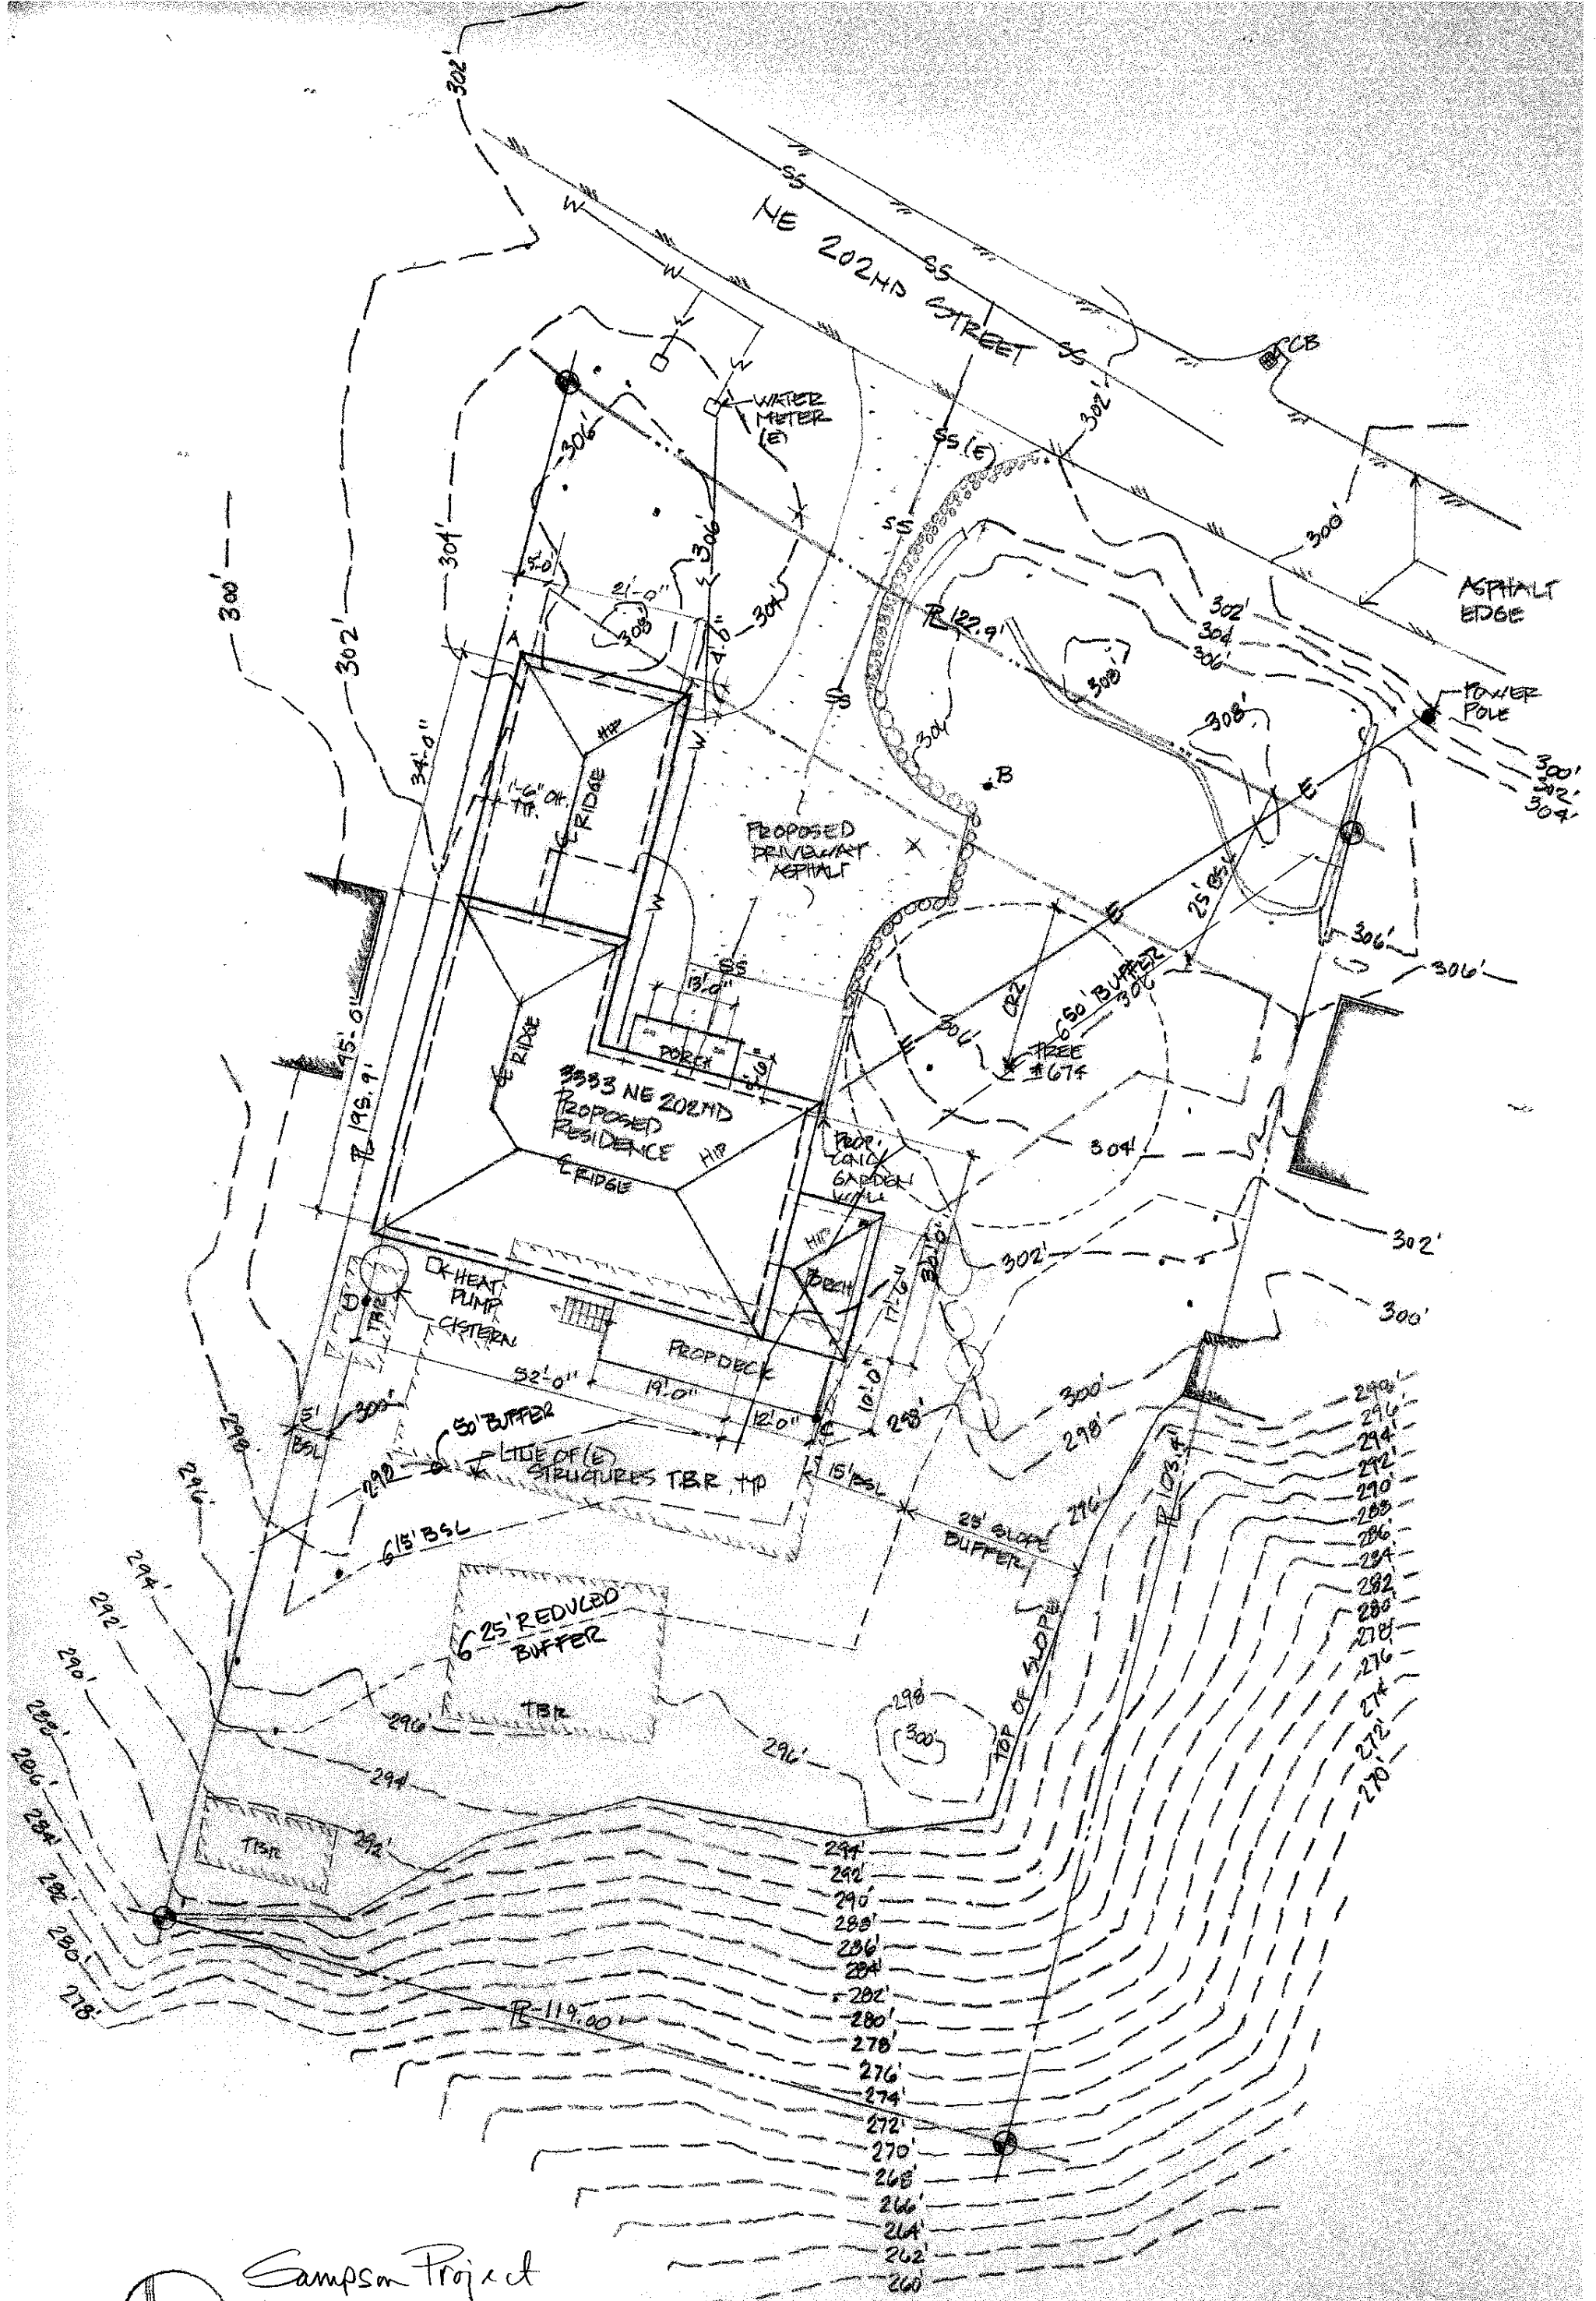