


RECEIVED
AUG 24 2023
City of Lake Forest Park

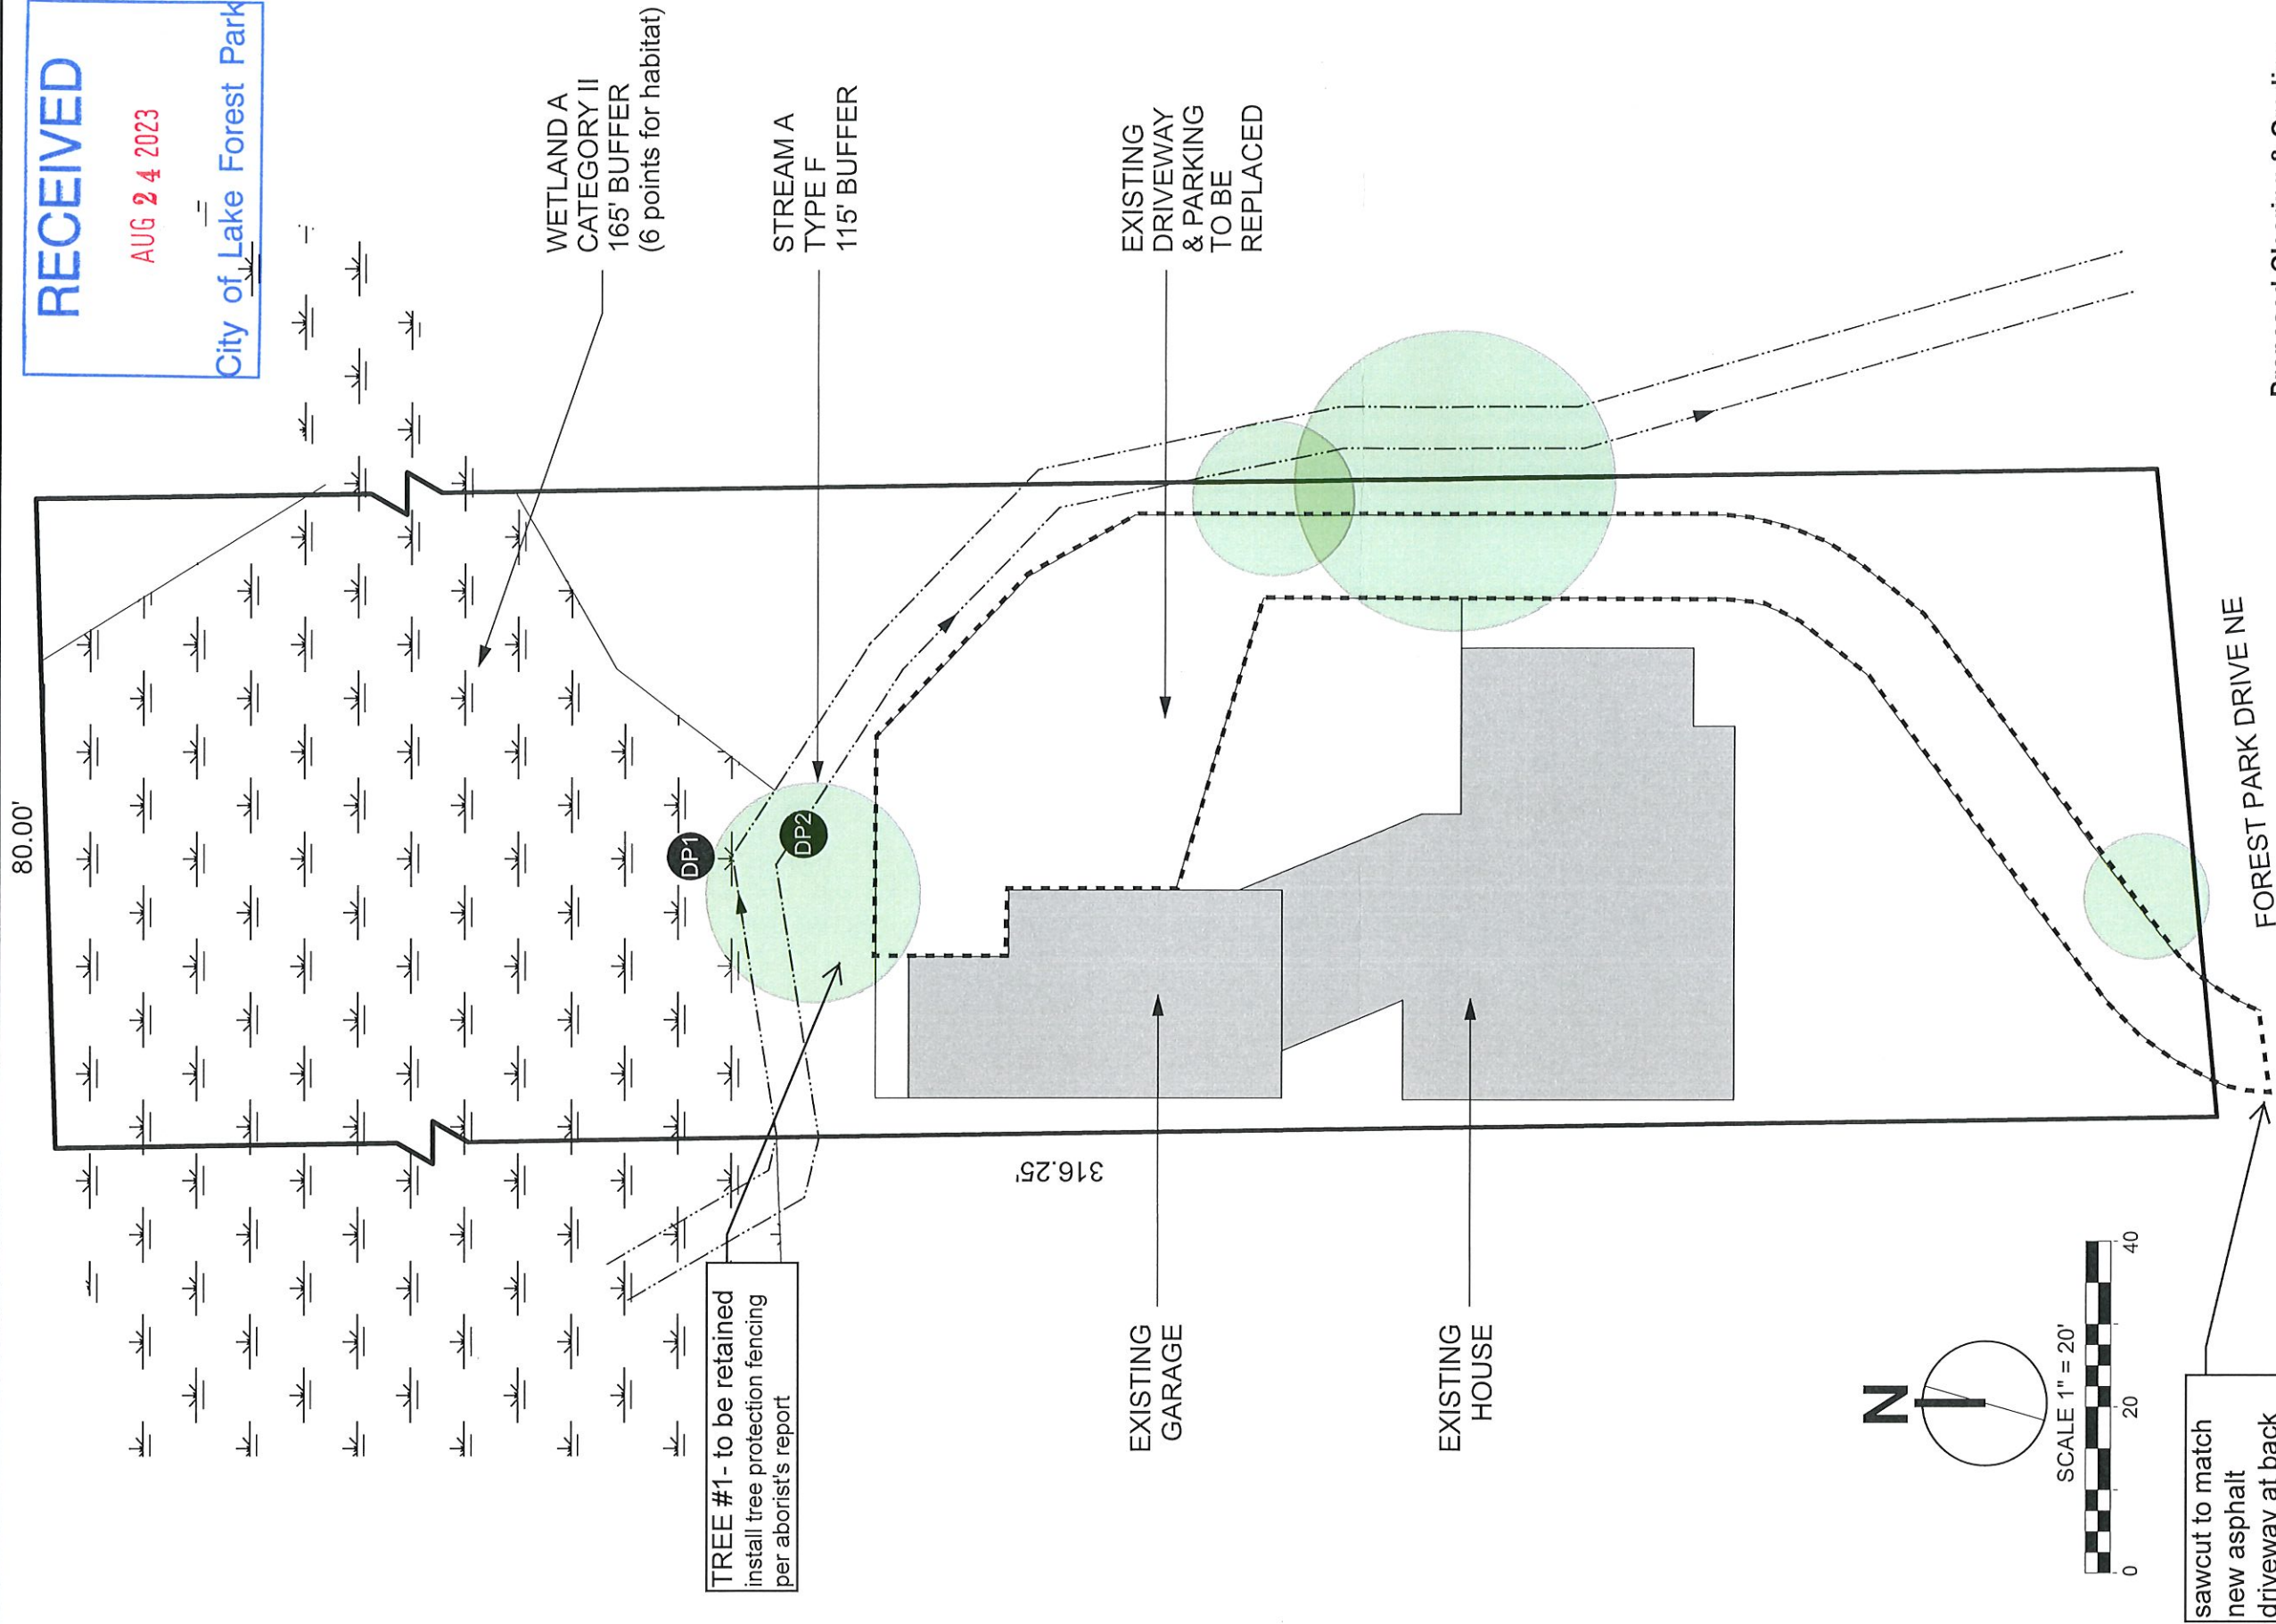

Proposed Clearing & Grading Work:

* Existing concrete driveway to be removed and replaced with new 2-inch asphalt over CSTC. New driveway to be placed in same location as existing.

CLR & GRADE SITE PLAN

Note:
Because they encumber the entire property and extend off-site, buffers are not depicted on this map.

PREPARED FOR: Headwaters Investments, LLC		SITE ADDRESS: 18948 FOREST PARK DRIVE NE LAKE FOREST PARK, WA TAX PARCEL NO. 185670-0022.	
Date: 08.11.2023			