

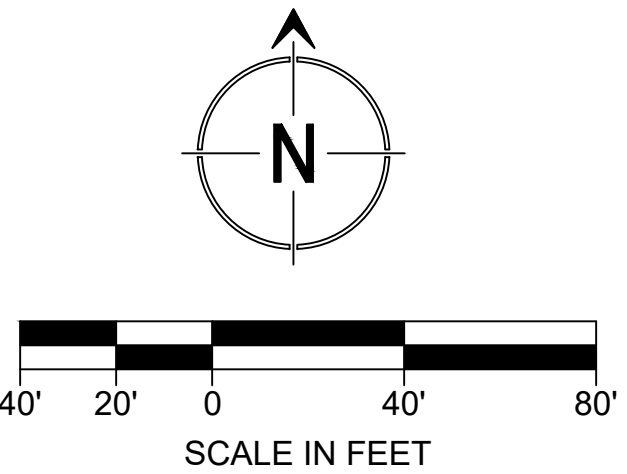


G:\TSl Dropbox\Mike Schaefer\TSl Projects\2021\221007 SR 104 and 40th Place NE Roundabout\0400CAD\PS&E\Figures\Grant App.dwg, 10/10/24 04:28:36pm

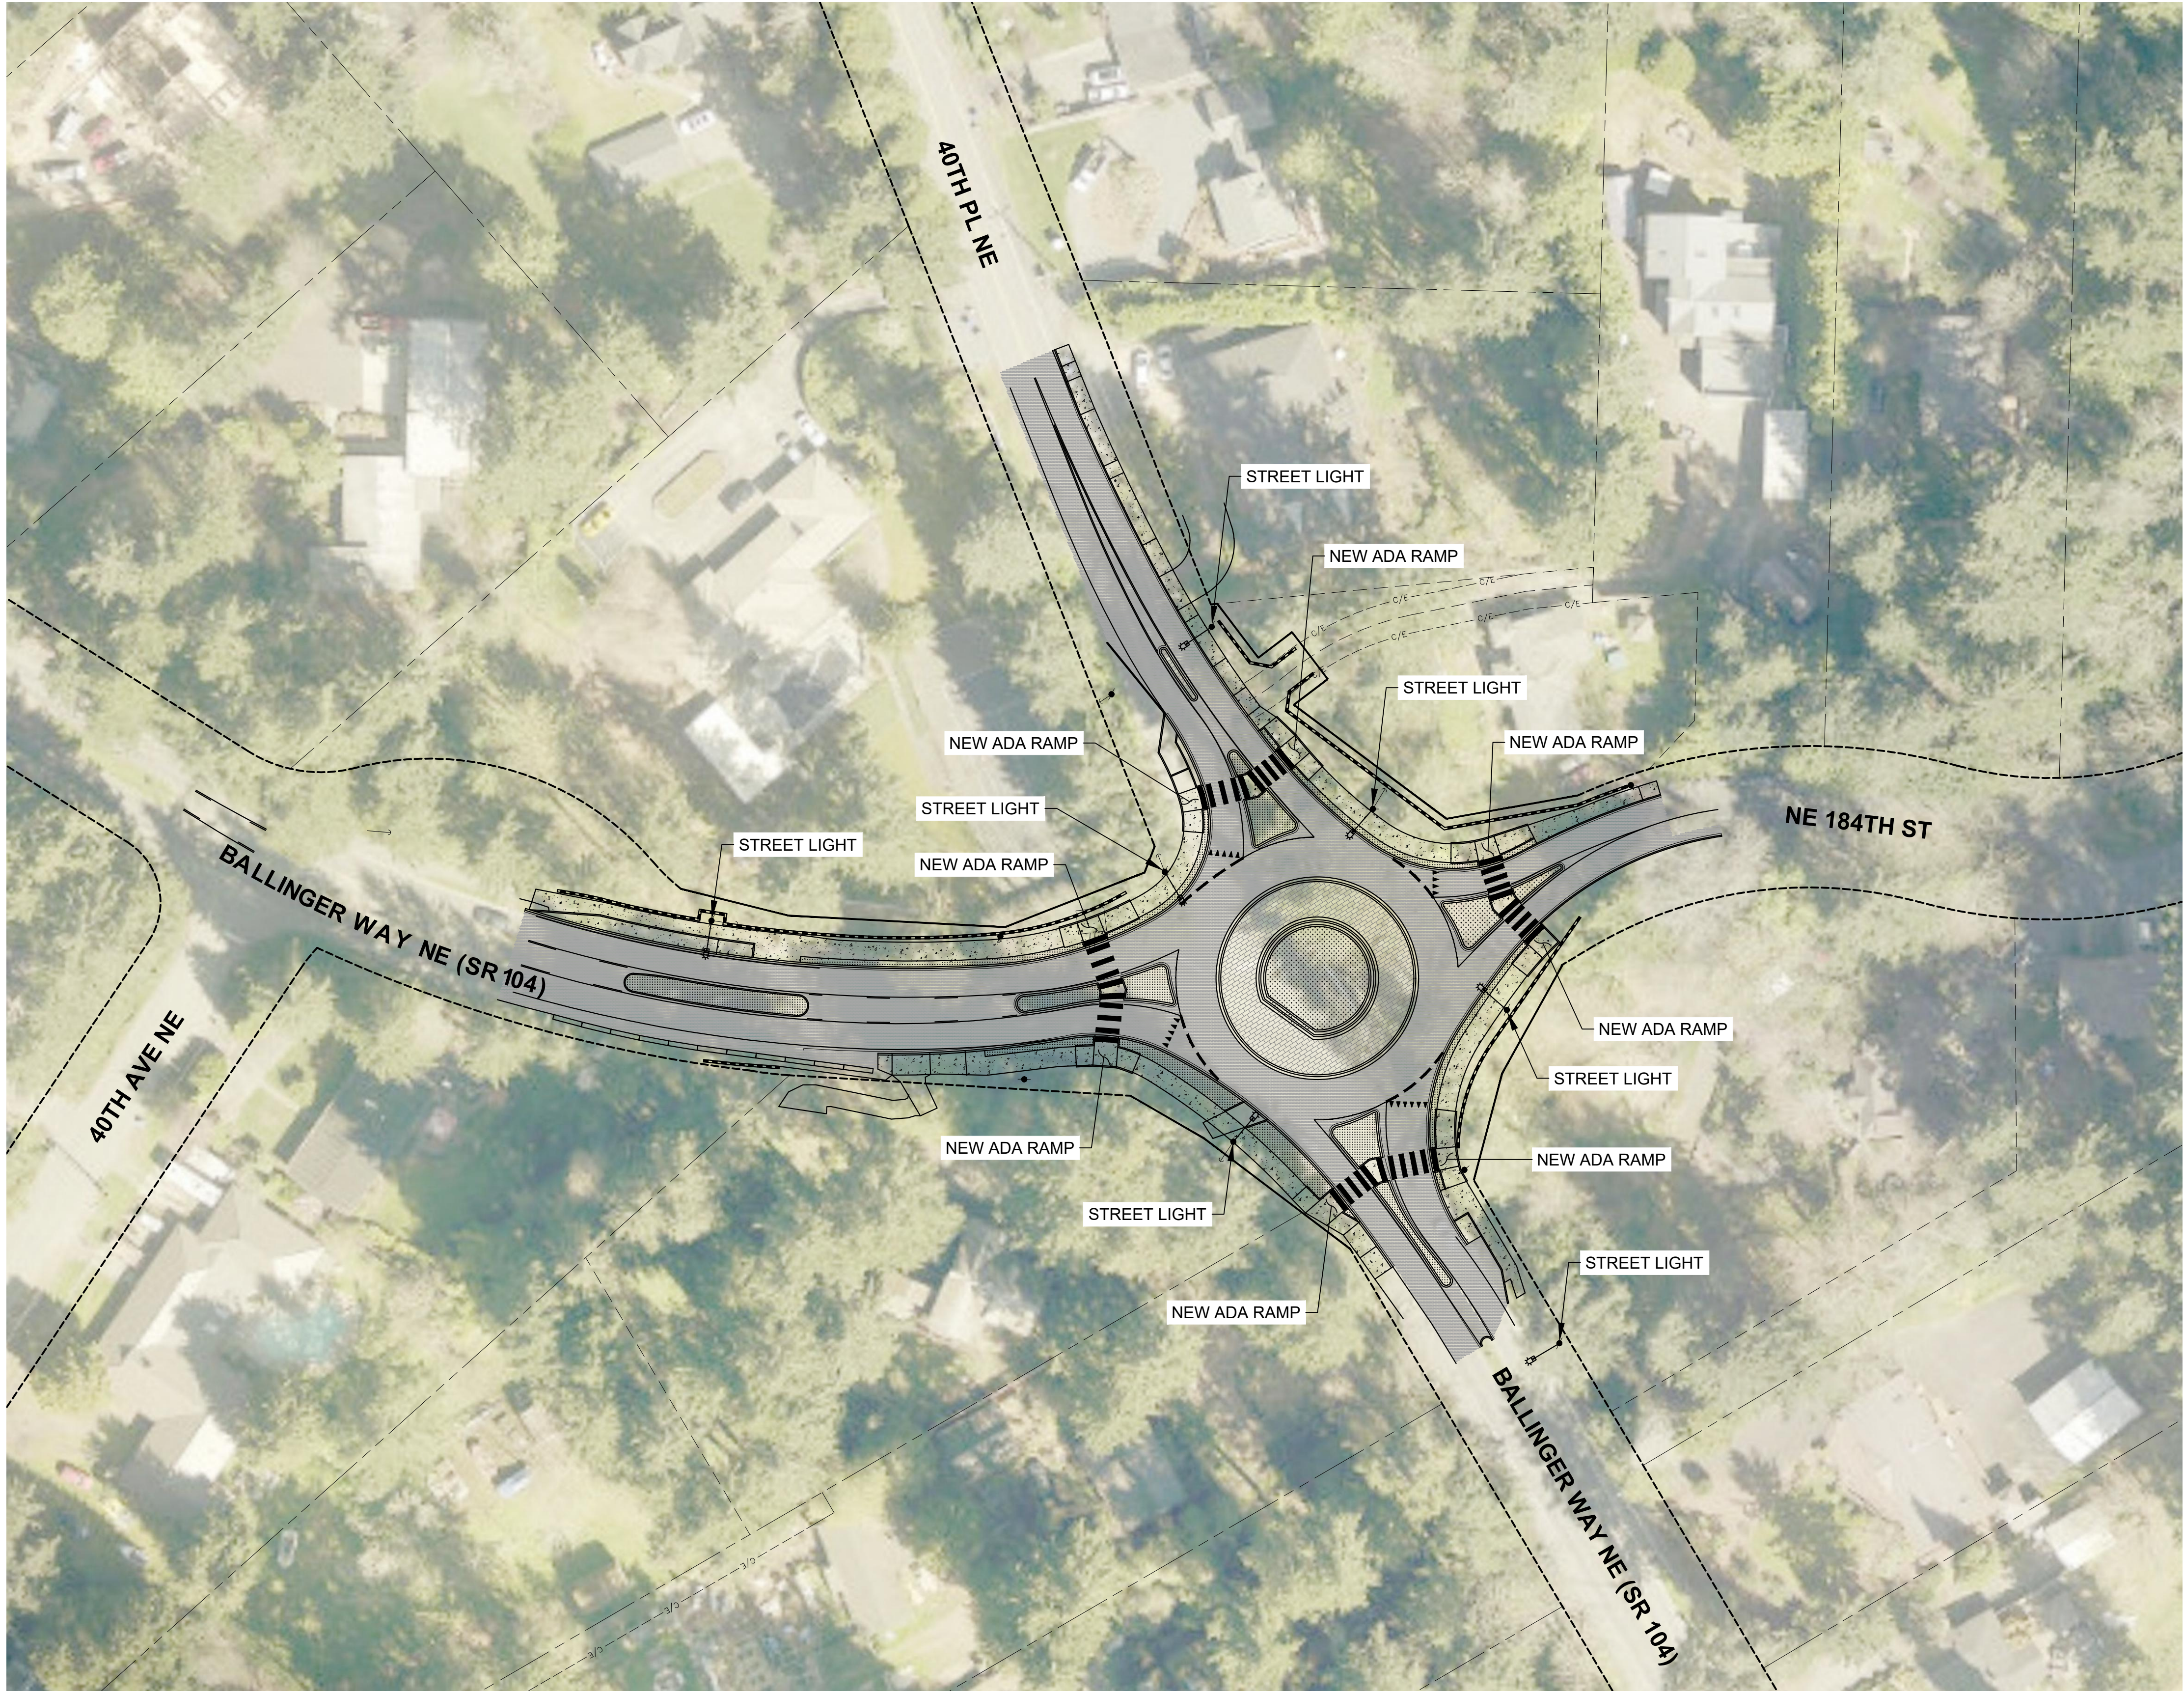

NO.	BY	DATE	REVISION

	BY:	DATE:
Drawn	MJS	-
Designed	KAH	-
Reviewed	VLS	-
Approved	VLS	-

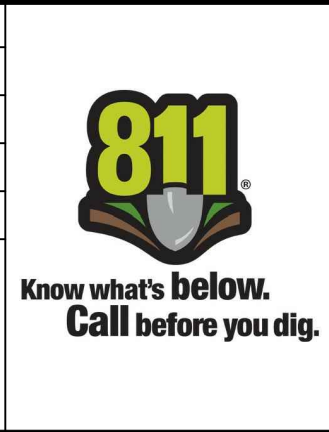

CITY OF LAKE FOREST PARK
SR 104 AND 40TH PLACE NE
ROUNDBOUT PROJECT

PROJECT NO. 221007
CONTRACT NO. -
DRAWING NO.
SHEET 1 OF 1